


LEGEND

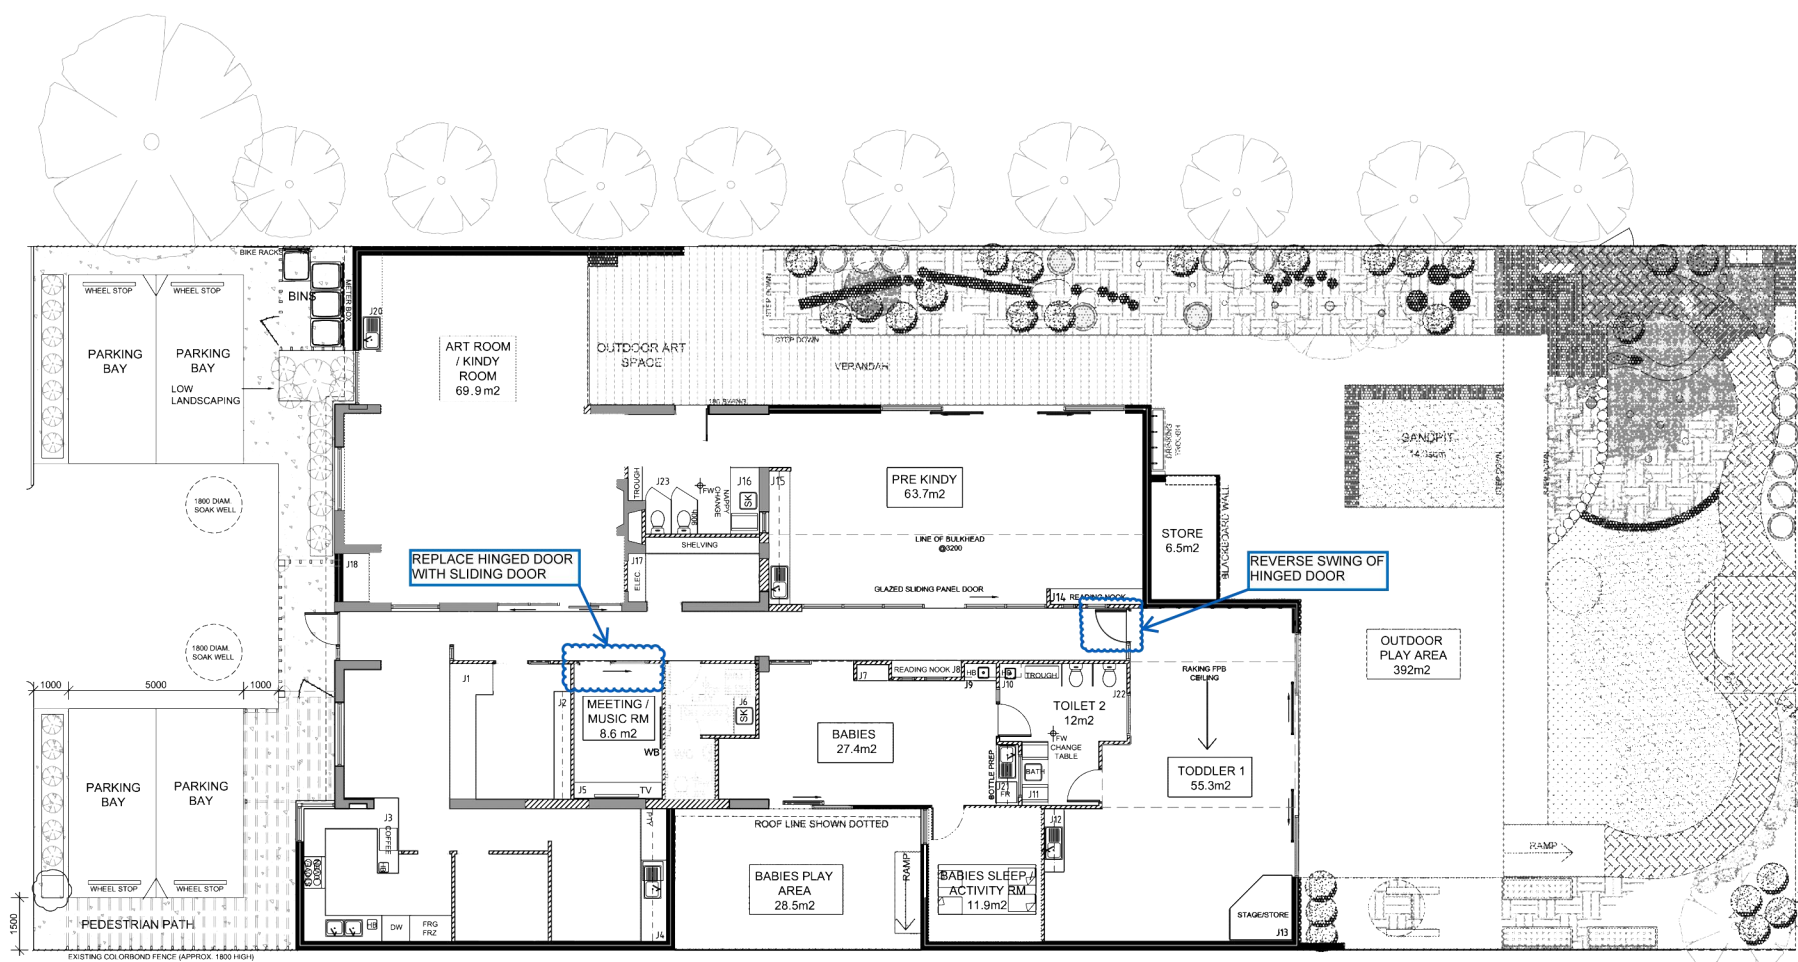

CLASSROOM CAPACITY	
BABIES	8
TODDLER	16
PRE KINDY	20
ART / KINDY RM	19
TOTAL	63

OUTDOOR PLAY AREA	
BABIES:	28.5 sq m
TODDLER & KINDY:	392 sq m
TOTAL:	420.5 sq m / 7 = 60 CHILDREN
COVERED OUTDOOR PLAY	
TODDLER & KINDY:	150 sq m = 36% UNDERCOVER PLAY SPACE AREA

TOTAL CAPACITY (EXCLUDING B. ACTIVITY)	
224.9 sq m (INTERNAL) + 420.5 sq m (EXTERNAL) = 645.4 / 10.25	
63.0 CHILDREN	

NOTES

IT IS THE RESPONSIBILITY OF THE CONTRACTOR ENGAGED TO BE UP TO DATE WITH THE LATEST NCC AND AUSTRALIAN STANDARDS WITH IN THEIR INDUSTRY TO ENSURE CONSTRUCTION COMPLIES AS REQUIRED.

REV: DETAILS: DATE:

Contractors must check all dimensions on site and confirm quantities before starting any work or shop drawings. Do not scale off drawings.

CLIENT

AKIDAMY
103 to 105 SUMMERS ST PERTH, WA



DRAWING TITLE

USABLE SPACE PLAN

DATE	DRAWN BY	DRAWING NO.
11.09.2020	LT	13
SCALE	REVISION	
1:150@A2	1	

USABLE AREA - FLOOR PLAN

Scale 1:150

