



1 Subdivision Plan
1 : 100

Client Quentin Chester
Project - Proposed Duplex Lot 119
Address - 2 Deague Ct North Perth 6006
Issued for - Development Approval

BESQ

Design and Construct
www.BESQ.org

Sheet Name - Subdivision
Plan
Sheet # - 6
Scale - 1 : 100
26/10/2020 9:20:53 AM

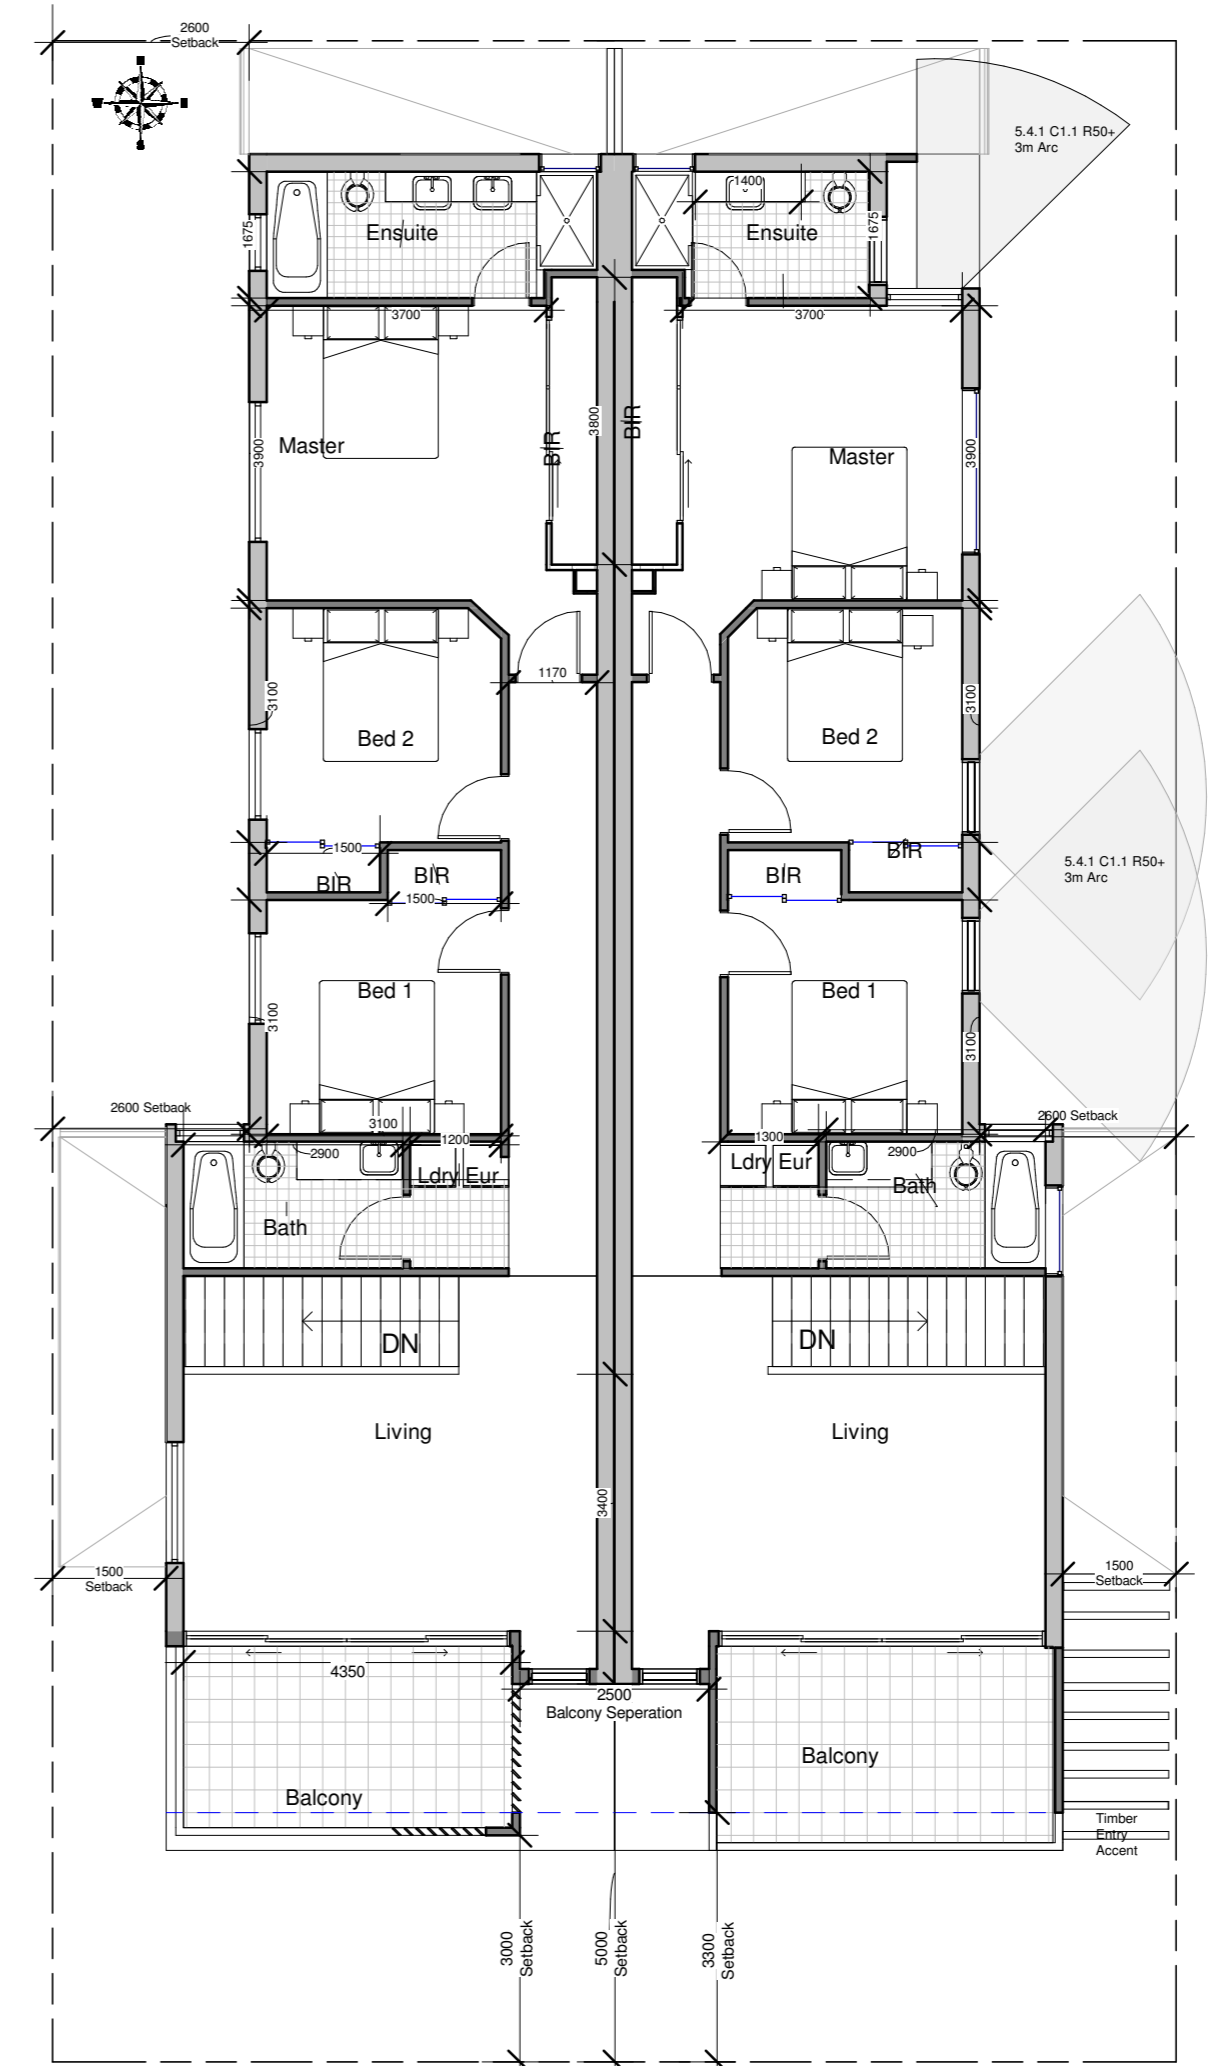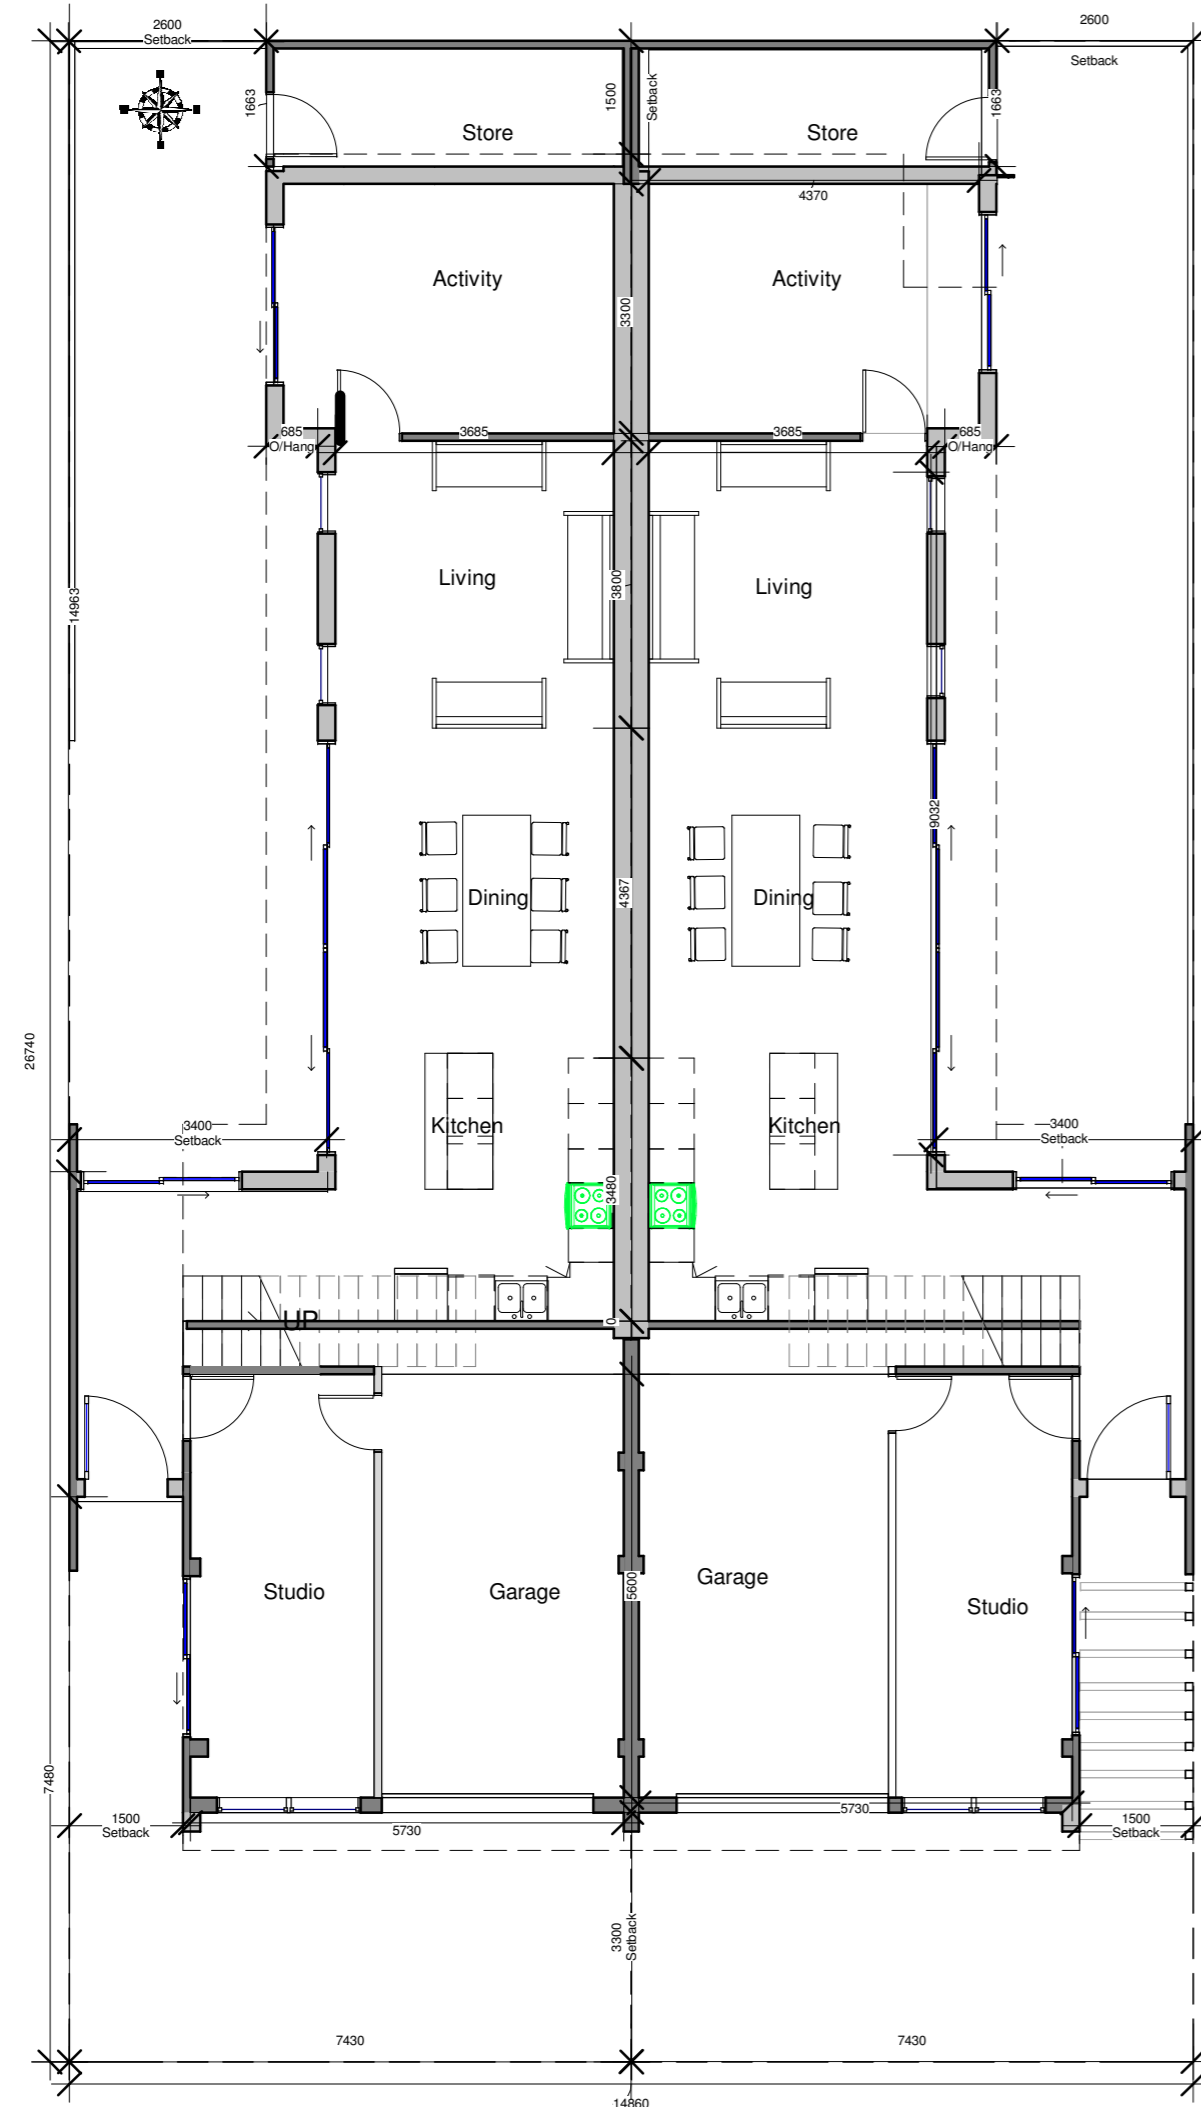

1 Grd Floor Lvl
1 : 100


2 Level 1
1 : 100

Client - Quentin Chester
Project - Proposed Duplex Lot 119
Address - 2 Deague Ct North Perth 6006
Issued for - Development Approval


BESQ

Design and Construct
www.BESQ.org


Sheet Name - Floor Plans
Sheet # - 3
Scale - 1 : 100
26/10/2020 9:28:33 AM

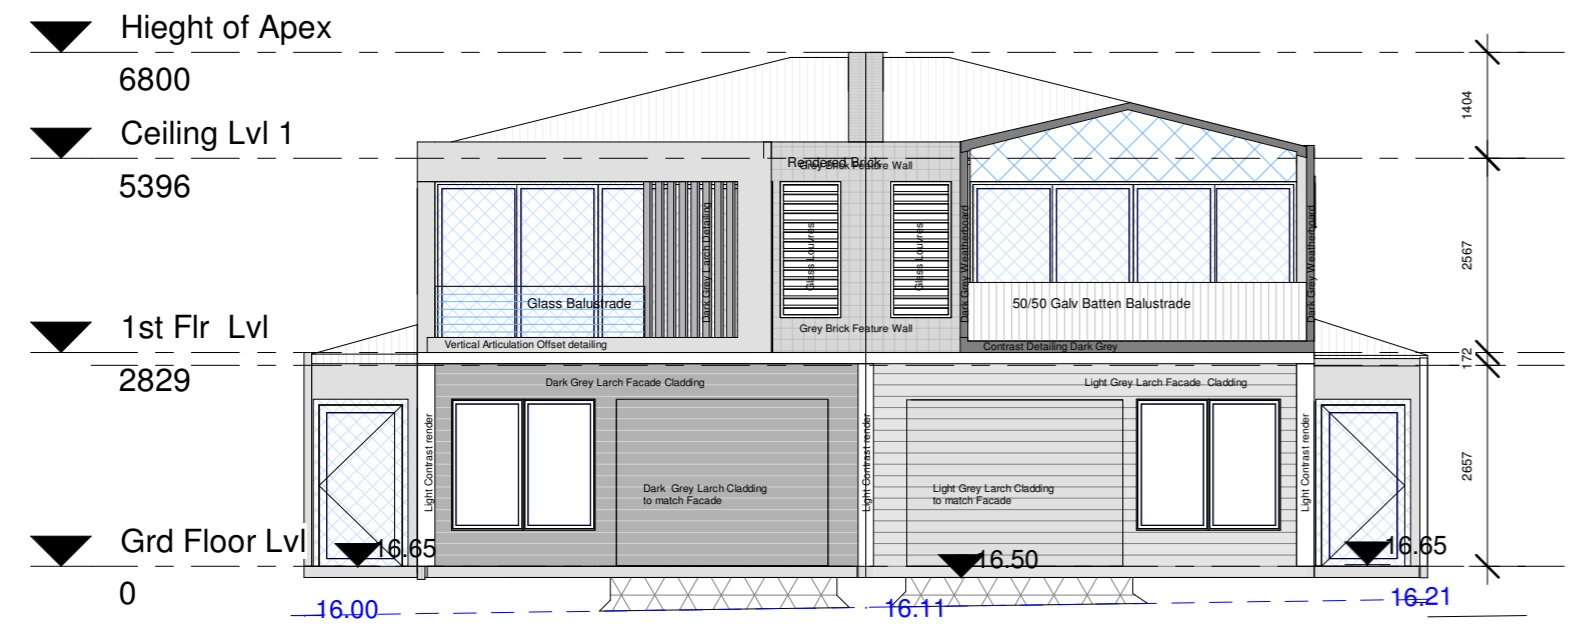


3 South
1 : 100

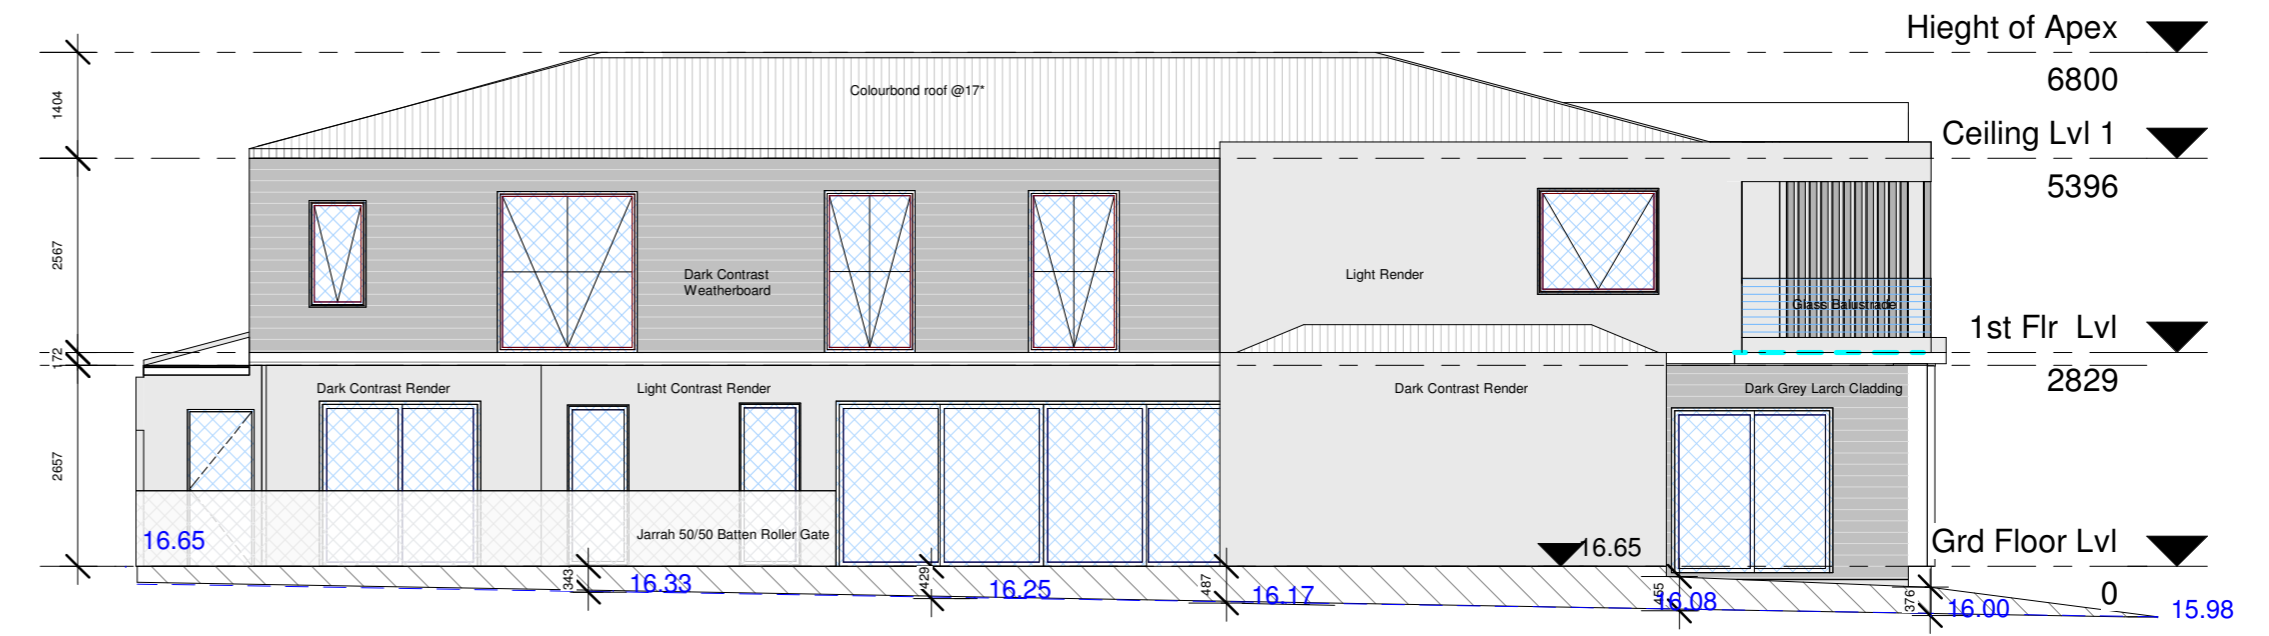

4 West
1 : 100

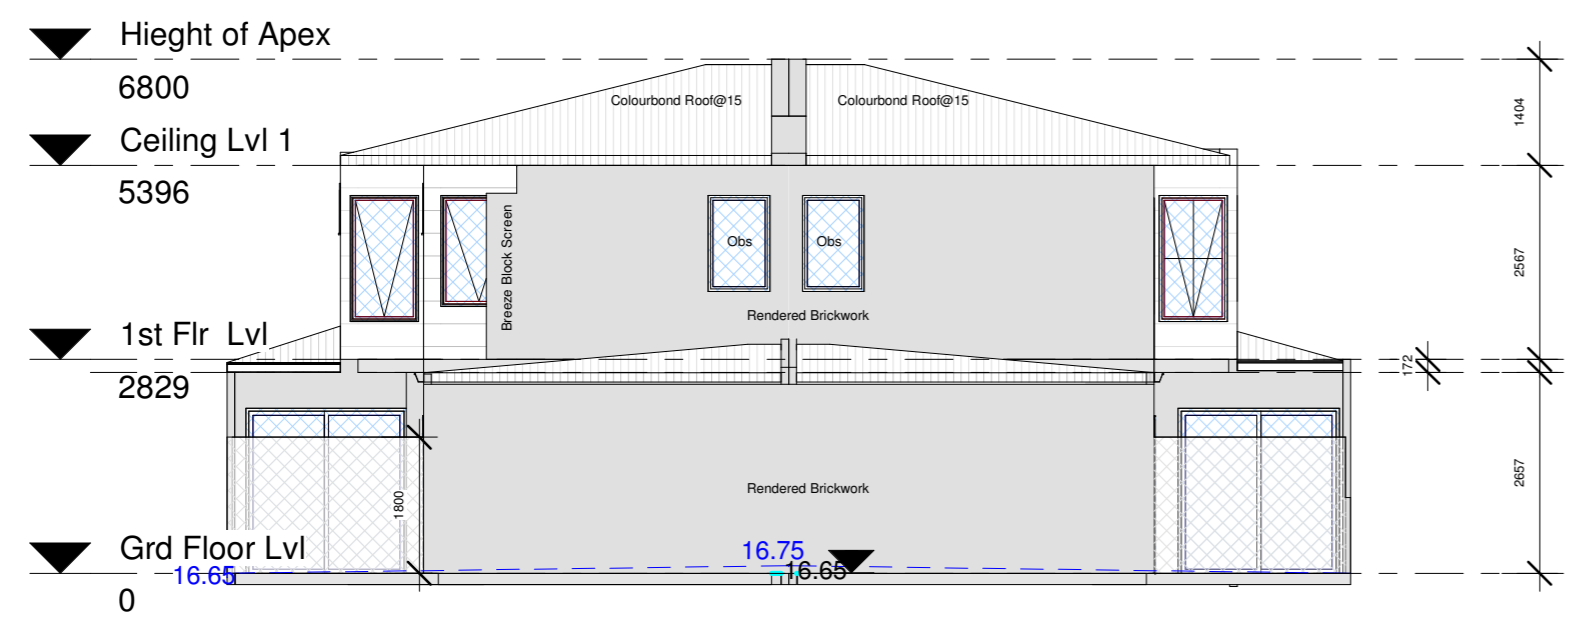

2 North
1 : 100

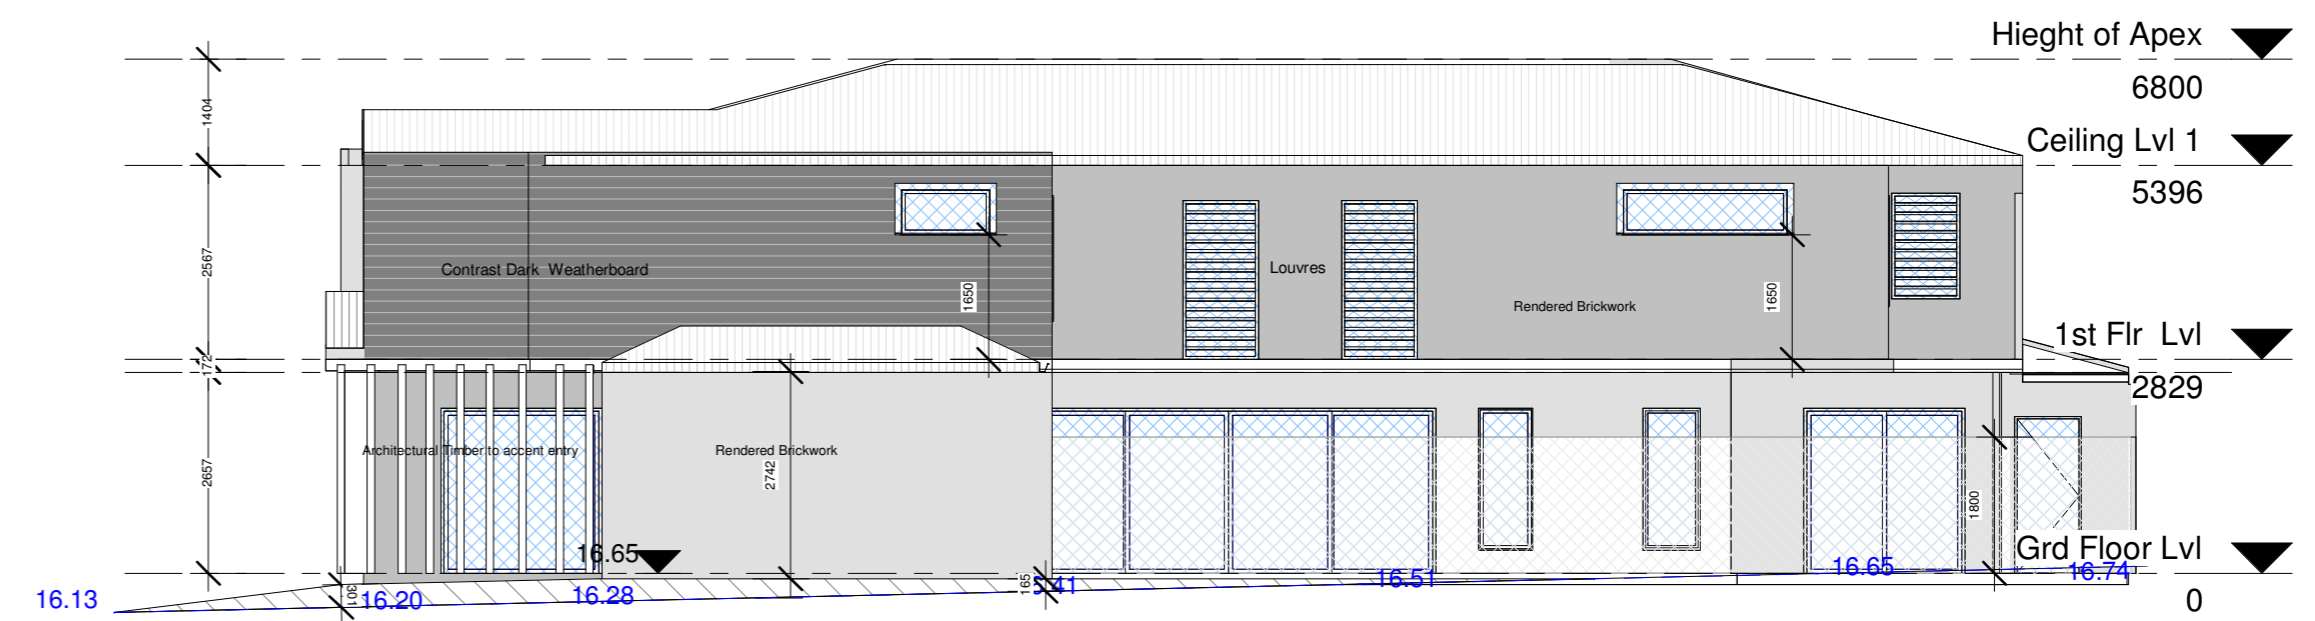


1 East
1 : 100

Client - Quentin Chester
Project - Proposed Duplex Lot 119
Address - 2 Deague Ct North Perth 6006
Issued for - Development Approval

BESQ
Design and Construct
www.BESQ.org

Sheet Name - Elevations
Sheet # - 4
Scale - 1 : 100
26/10/2020 9:37:25 AM

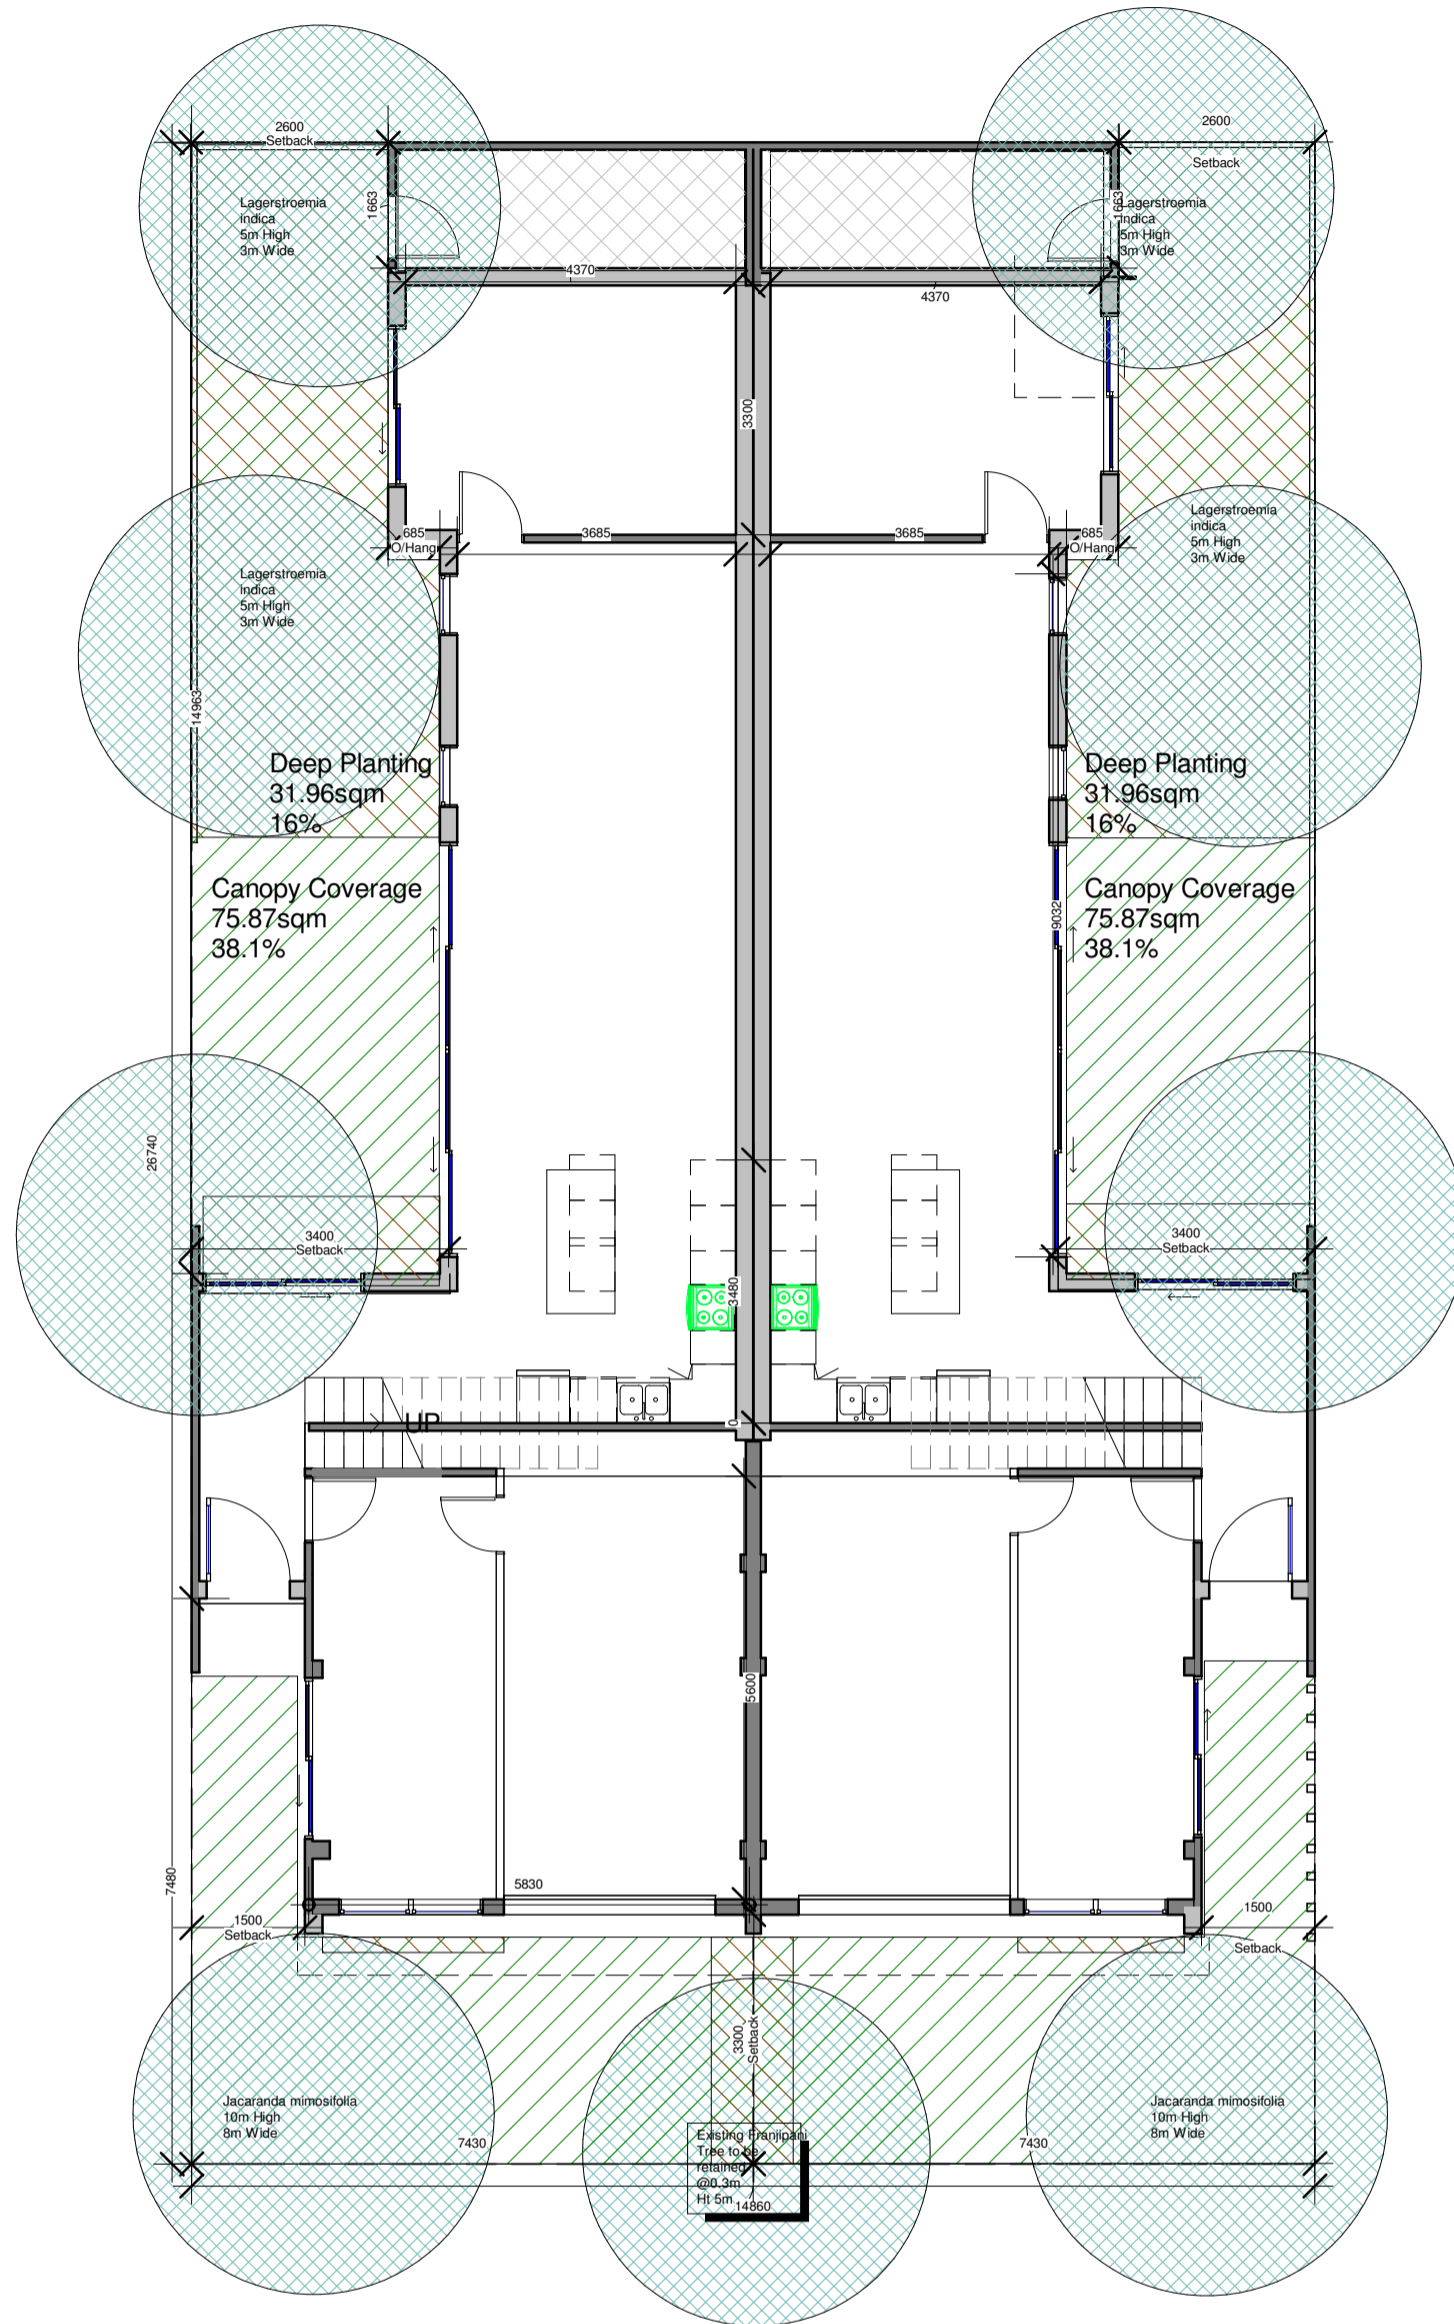

1 Landscape Plan
1 : 100

CITY OF VINCENT
RECEIVED
26 October 2020



CITY OF VINCENT
RECEIVED
26 October 2020

