


Proposed Lease Area 2015 - Margaret Kindergarten

Richmond Street

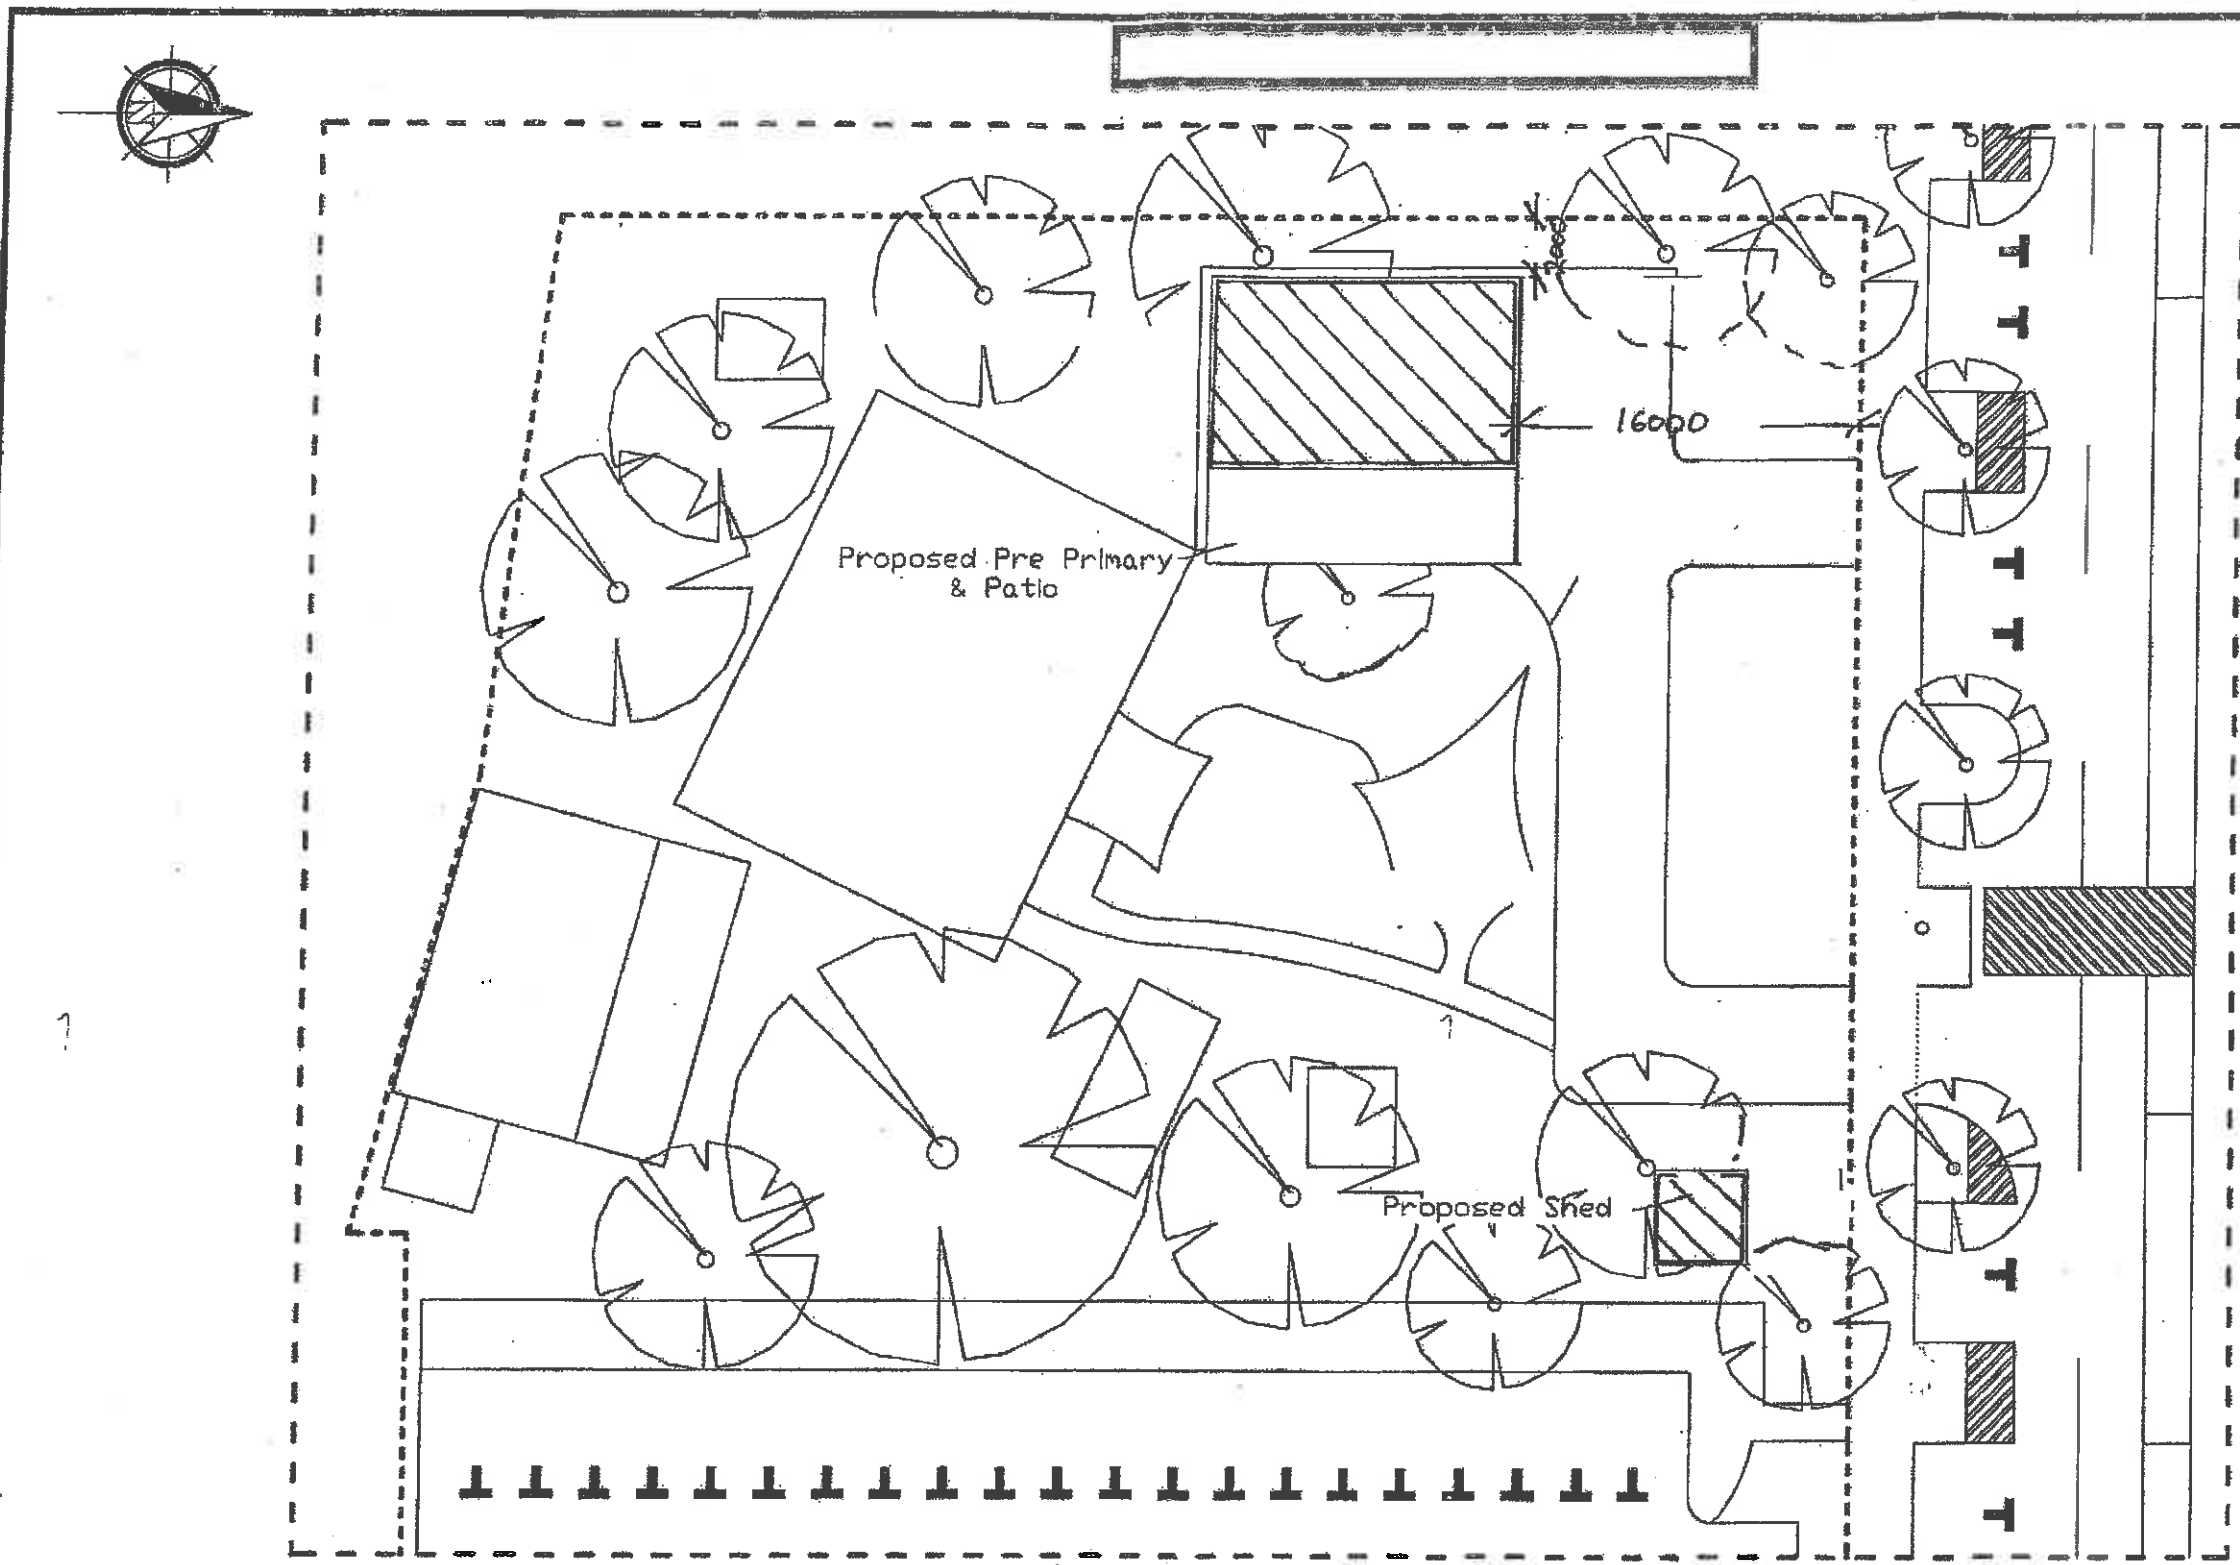



Government of Western Australia
Department of Finance

Building Management and Works

BUILDING RELOCATION SERVICES

MARGARET PRE PRIMARY CENTRE
1x PRE PRIMARY CLASSROOM
PART SITE PLAN - SITEWORKS

PRINCIPAL: _____ APPROVED: YES NO

SIGNED: _____ DATE: _____

DRAWN: Colin Virgo
DATE: SEP 2012
SCALE: NTS
PROJECT: TB2176
DOF FILE: TBA

REDUCTION
0 25
DRAWING No.
A3

THIS IS A CADD DRAWING, DO NOT AMEND MANUALLY