
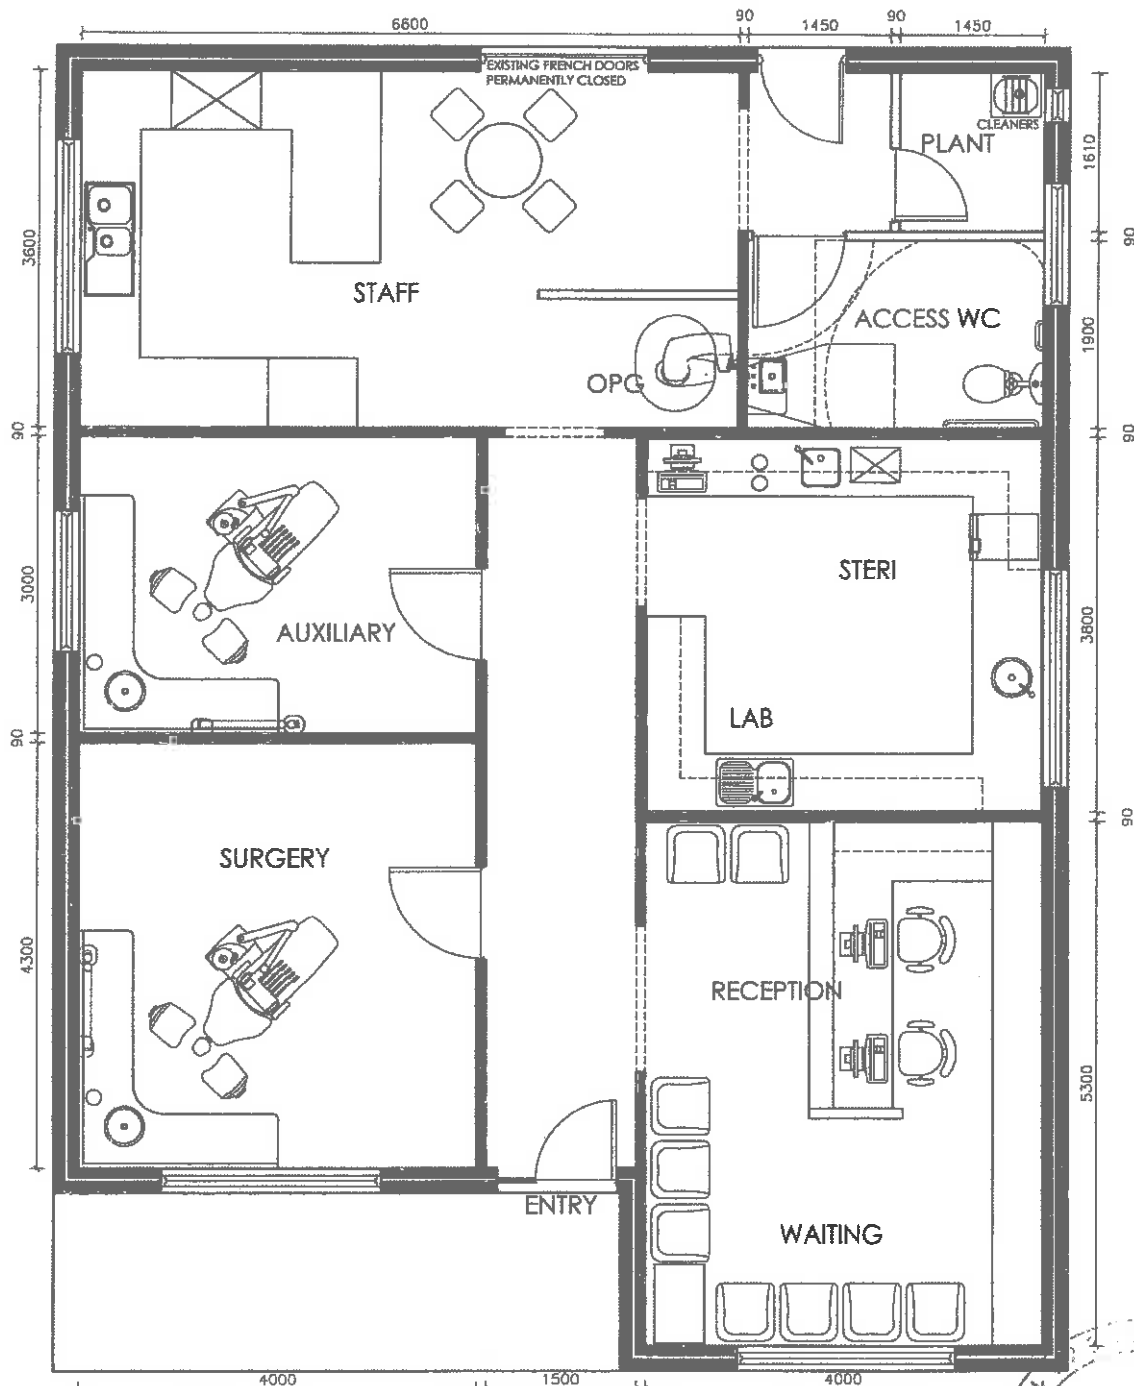


A00 Site Plan
Scale 1:100

dwg no. <h1>A00</h1> <p>figured dimensions take precedence over scale contractors to confirm measured dimensions on site and inform designer of any discrepancies prior to commencement of any work</p>	Consulting Rooms 1 Glebe Street North Perth WA				Ego Squared Design Consultants Pty Ltd 3/14 Leura Street Nedlands WA 6009 Phone 0407 904 792 info@egosquared.com.au www.egosquared.com.au www.surgeryinteriordesign.com		visualise...realise  Commercial Interior Designers
	© 2015 Ego Squared Design Consultants Pty Ltd this drawing is copyright and remains the property of Ego Squared Design Consultants Pty Ltd		1	COUNCIL SUBMISSION	NC	19/06/15	
	REV	AMENDMENT	DRAWN	DATE			



A01 Floor Plan
Scale 1:50

Floor area: 115 sqm



dwg no. <h1>A01</h1> <p><small>Approved dimensions take precedence over scale contractors to confirm measured dimensions on site and inform designer of any discrepancies prior to commencement of any work.</small></p>	Consulting Rooms 1 Glebe Street North Perth WA © 2015 Ego Squared Design Consultants Pty Ltd <small>this drawing is copyright and remains the property of Ego Squared Design Consultants Pty Ltd</small>	0	DESIGN SUBMISSION	NC	08/05/15
		REV	AMENDMENT	DRAWN	DATE
Ego Squared Design Consultants Pty Ltd 3/14 Laura Street, Nedlands WA 6009 Phone 0407 804 792 info@egosquared.com.au www.egosquared.com.au www.aurgointeriorsdesign.com		visualise...realise Commercial Interior Designers			