


UNITS 1 & 2		UNIT 3	UNIT 4
GROUND FLOOR GARAGE	47.85m ² 11.50m	GROUND FLOOR GARAGE	47.85m ² 11.50m
FIRST FLOOR	19.10m ²	FIRST FLOOR	19.10m ²
SECOND FLOOR OPEN BALCONY	40.50m ² 13.20m	SECOND FLOOR OPEN BALCONY	40.50m ² 13.20m
EXCLUSIVE LOT AREA 114.25m ²		EXCLUSIVE LOT AREA 114.25m ²	
OPEN SPACE - GARAGE	35.35m ²	OPEN SPACE - GARAGE	35.35m ²
OPEN SPACE - BALCONY	7.15m ²	OPEN SPACE - BALCONY	7.15m ²
OPEN SPACE - TOTAL	42.50m ²	OPEN SPACE - TOTAL	42.50m ²
OPEN SPACE	46.9%	OPEN SPACE	46.9%

UNIT 1	UNIT 2	UNIT 3	UNIT 4
EXCLUSIVE SITE AREA 114.25m ²	EXCLUSIVE SITE AREA 114.25m ²	EXCLUSIVE SITE AREA 114.25m ²	EXCLUSIVE SITE AREA 114.25m ²
OPEN SPACE - GARAGE	35.35m ²	OPEN SPACE - GARAGE	35.35m ²
OPEN SPACE - BALCONY	7.15m ²	OPEN SPACE - BALCONY	7.15m ²
OPEN SPACE - TOTAL	42.50m ²	OPEN SPACE - TOTAL	42.50m ²
OPEN SPACE	46.9%	OPEN SPACE	46.9%

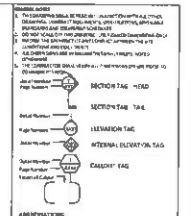

- ABBREVIATIONS**
- AC - AIR CONDITIONING
 - AD - ADJUSTABLE
 - AG - AIR GAP
 - AL - ALUMINUM
 - AN - ANCHOR
 - AP - APPROVED
 - AS - ASBESTOS
 - AT - AUTOMATIC
 - AV - AVOID
 - AW - AIRWAY
 - AX - AXIS
 - BA - BALCONY
 - BB - BALANCE
 - BC - BRICK
 - BD - BATH
 - BE - BENCH
 - BF - BARRIER
 - BG - BARRIER
 - BH - BARRIER
 - CA - CEMENT
 - CB - CEMENT
 - CC - CEMENT
 - DA - DRAINAGE
 - DB - DRAINAGE
 - DC - DRAINAGE
 - EA - ELECTRICAL
 - EB - ELECTRICAL
 - EC - ELECTRICAL
 - FA - FLOORING
 - FB - FLOORING
 - FC - FLOORING
 - GA - GLASS
 - GB - GLASS
 - GC - GLASS
 - HA - HANDRAIL
 - HB - HANDRAIL
 - HC - HANDRAIL
 - IA - INSULATION
 - IB - INSULATION
 - IC - INSULATION
 - JA - JOINT
 - JB - JOINT
 - JC - JOINT
 - KA - KITCHEN
 - KB - KITCHEN
 - KC - KITCHEN
 - LA - LAMP
 - LB - LAMP
 - LC - LAMP
 - MA - MATTRESS
 - MB - MATTRESS
 - MC - MATTRESS
 - NA - NAIL
 - NB - NAIL
 - NC - NAIL
 - OA - OAK
 - OB - OAK
 - OC - OAK
 - PA - PAPER
 - PB - PAPER
 - PC - PAPER
 - QA - QUARTZ
 - QB - QUARTZ
 - QC - QUARTZ
 - RA - RAMP
 - RB - RAMP
 - RC - RAMP
 - SA - SAND
 - SB - SAND
 - SC - SAND
 - TA - TILE
 - TB - TILE
 - TC - TILE
 - UA - UNDERLAY
 - UB - UNDERLAY
 - UC - UNDERLAY
 - VA - VALVE
 - VB - VALVE
 - VC - VALVE
 - WA - WALL
 - WB - WALL
 - WC - WALL
 - XA - X-RAY
 - XB - X-RAY
 - XC - X-RAY
 - YA - YIELD
 - YB - YIELD
 - YC - YIELD
 - ZA - ZONE
 - ZB - ZONE
 - ZC - ZONE
NO.	REVISION	DATE
1	ISSUED FOR PERMIT	12/15/11
2	REVISION	01/10/12
3	REVISION	02/10/12
4	REVISION	03/10/12
5	REVISION	04/10/12
6	REVISION	05/10/12
7	REVISION	06/10/12
8	REVISION	07/10/12
9	REVISION	08/10/12
10	REVISION	09/10/12
11	REVISION	10/10/12
12	REVISION	11/10/12
13	REVISION	12/10/12
14	REVISION	01/11/13
15	REVISION	02/11/13
16	REVISION	03/11/13
17	REVISION	04/11/13
18	REVISION	05/11/13
19	REVISION	06/11/13
20	REVISION	07/11/13
21	REVISION	08/11/13
22	REVISION	09/11/13
23	REVISION	10/11/13
24	REVISION	11/11/13
25	REVISION	12/11/13
26	REVISION	01/12/14
27	REVISION	02/12/14
28	REVISION	03/12/14
29	REVISION	04/12/14
30	REVISION	05/12/14
31	REVISION	06/12/14
32	REVISION	07/12/14
33	REVISION	08/12/14
34	REVISION	09/12/14
35	REVISION	10/12/14
36	REVISION	11/12/14
37	REVISION	12/12/14
38	REVISION	01/13/15
39	REVISION	02/13/15
40	REVISION	03/13/15
41	REVISION	04/13/15
42	REVISION	05/13/15
43	REVISION	06/13/15
44	REVISION	07/13/15
45	REVISION	08/13/15
46	REVISION	09/13/15
47	REVISION	10/13/15
48	REVISION	11/13/15
49	REVISION	12/13/15
50	REVISION	01/14/16
51	REVISION	02/14/16
52	REVISION	03/14/16
53	REVISION	04/14/16
54	REVISION	05/14/16
55	REVISION	06/14/16
56	REVISION	07/14/16
57	REVISION	08/14/16
58	REVISION	09/14/16
59	REVISION	10/14/16
60	REVISION	11/14/16
61	REVISION	12/14/16
62	REVISION	01/15/17
63	REVISION	02/15/17
64	REVISION	03/15/17
65	REVISION	04/15/17
66	REVISION	05/15/17
67	REVISION	06/15/17
68	REVISION	07/15/17
69	REVISION	08/15/17
70	REVISION	09/15/17
71	REVISION	10/15/17
72	REVISION	11/15/17
73	REVISION	12/15/17
74	REVISION	01/16/18
75	REVISION	02/16/18
76	REVISION	03/16/18
77	REVISION	04/16/18
78	REVISION	05/16/18
79	REVISION	06/16/18
80	REVISION	07/16/18
81	REVISION	08/16/18
82	REVISION	09/16/18
83	REVISION	10/16/18
84	REVISION	11/16/18
85	REVISION	12/16/18
86	REVISION	01/17/19
87	REVISION	02/17/19
88	REVISION	03/17/19
89	REVISION	04/17/19
90	REVISION	05/17/19
91	REVISION	06/17/19
92	REVISION	07/17/19
93	REVISION	08/17/19
94	REVISION	09/17/19
95	REVISION	10/17/19
96	REVISION	11/17/19
97	REVISION	12/17/19
98	REVISION	01/18/20
99	REVISION	02/18/20
100	REVISION	03/18/20

PROJECT: Project Name
Enter address here


DRAWING TITLE: Floor Plans

PROJECT No: 16012 DRAWN: LH
DATE: APR 16 APPROVED: CW
SCALE @ A1: DRAWING No: REV
1 : 100 A01 C


NORTH

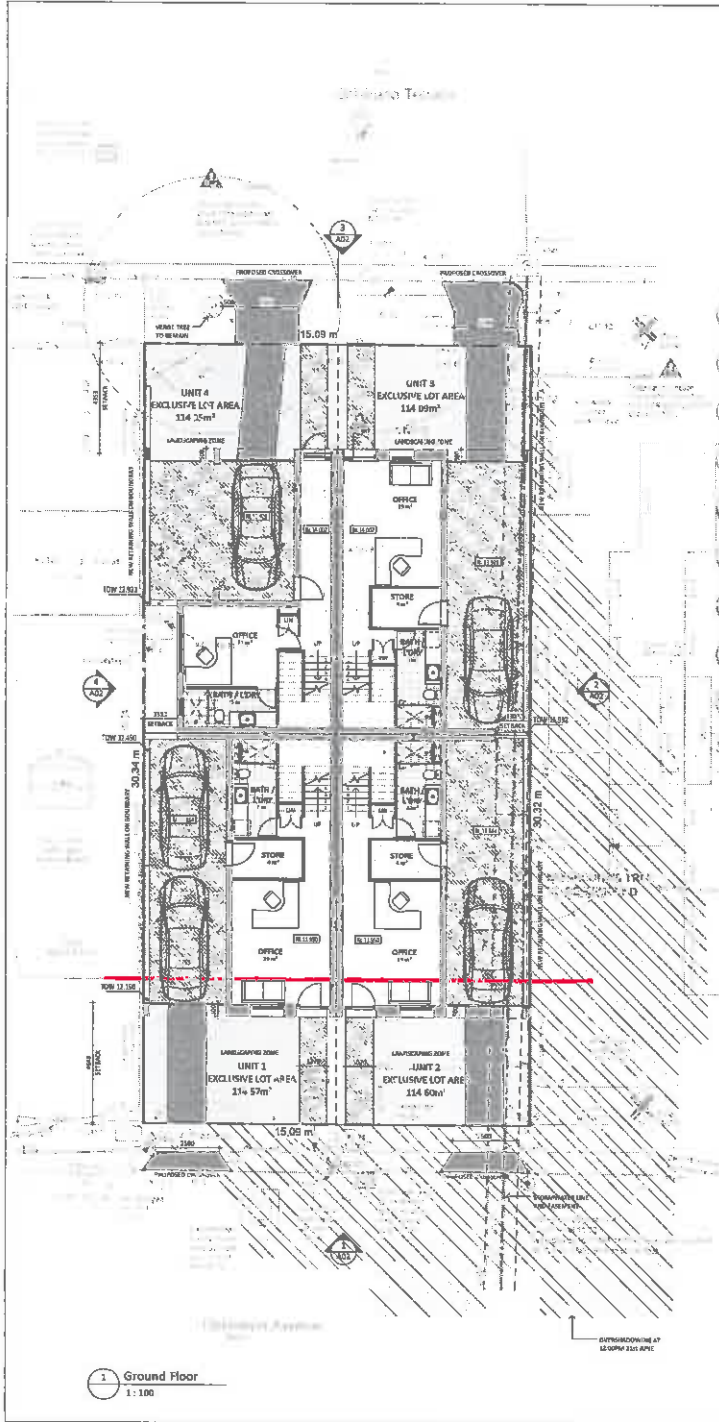

1 Ground Floor
1:100

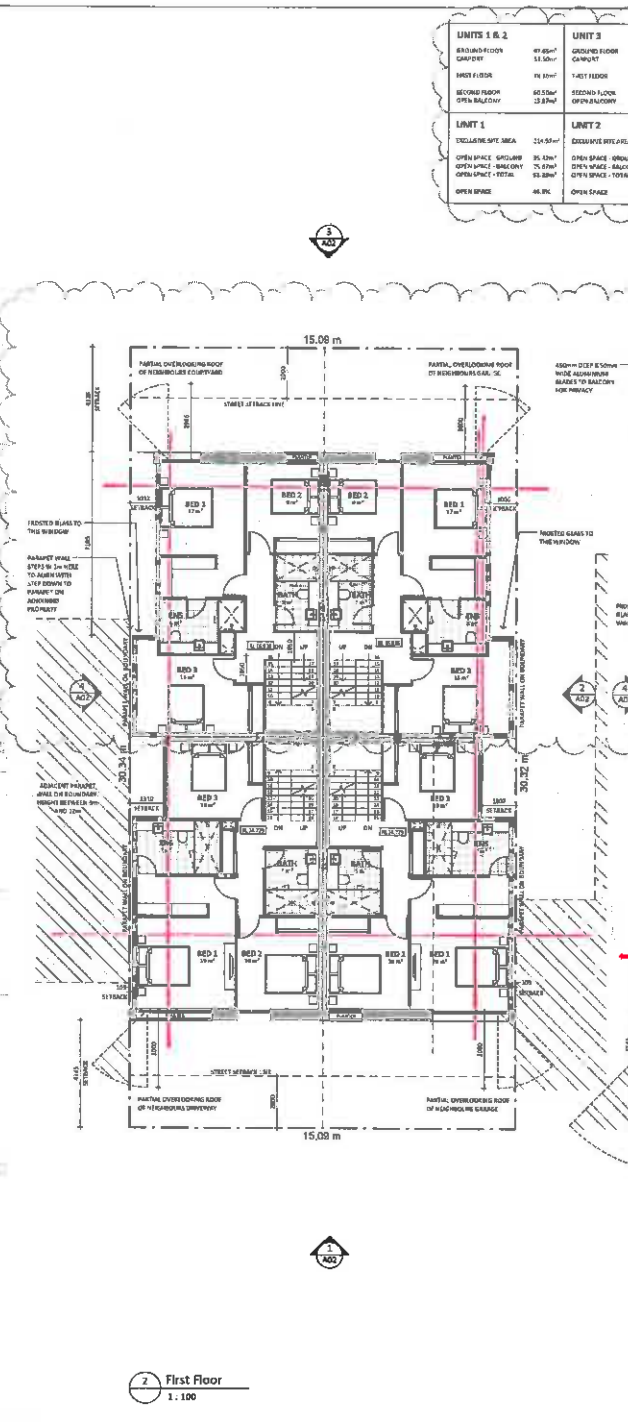

2 First Floor
1:100

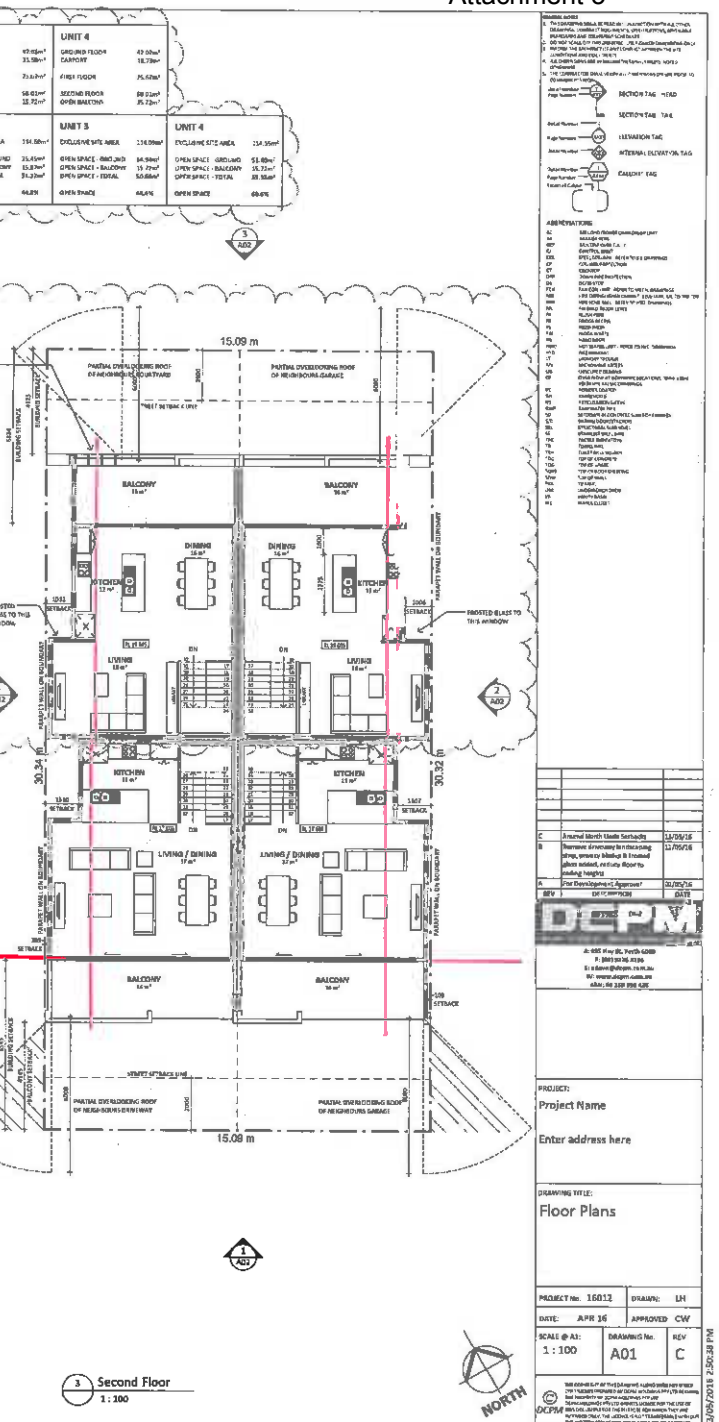

3 Second

