



EAST ELEVATION

ADDITIONAL HEIGHT

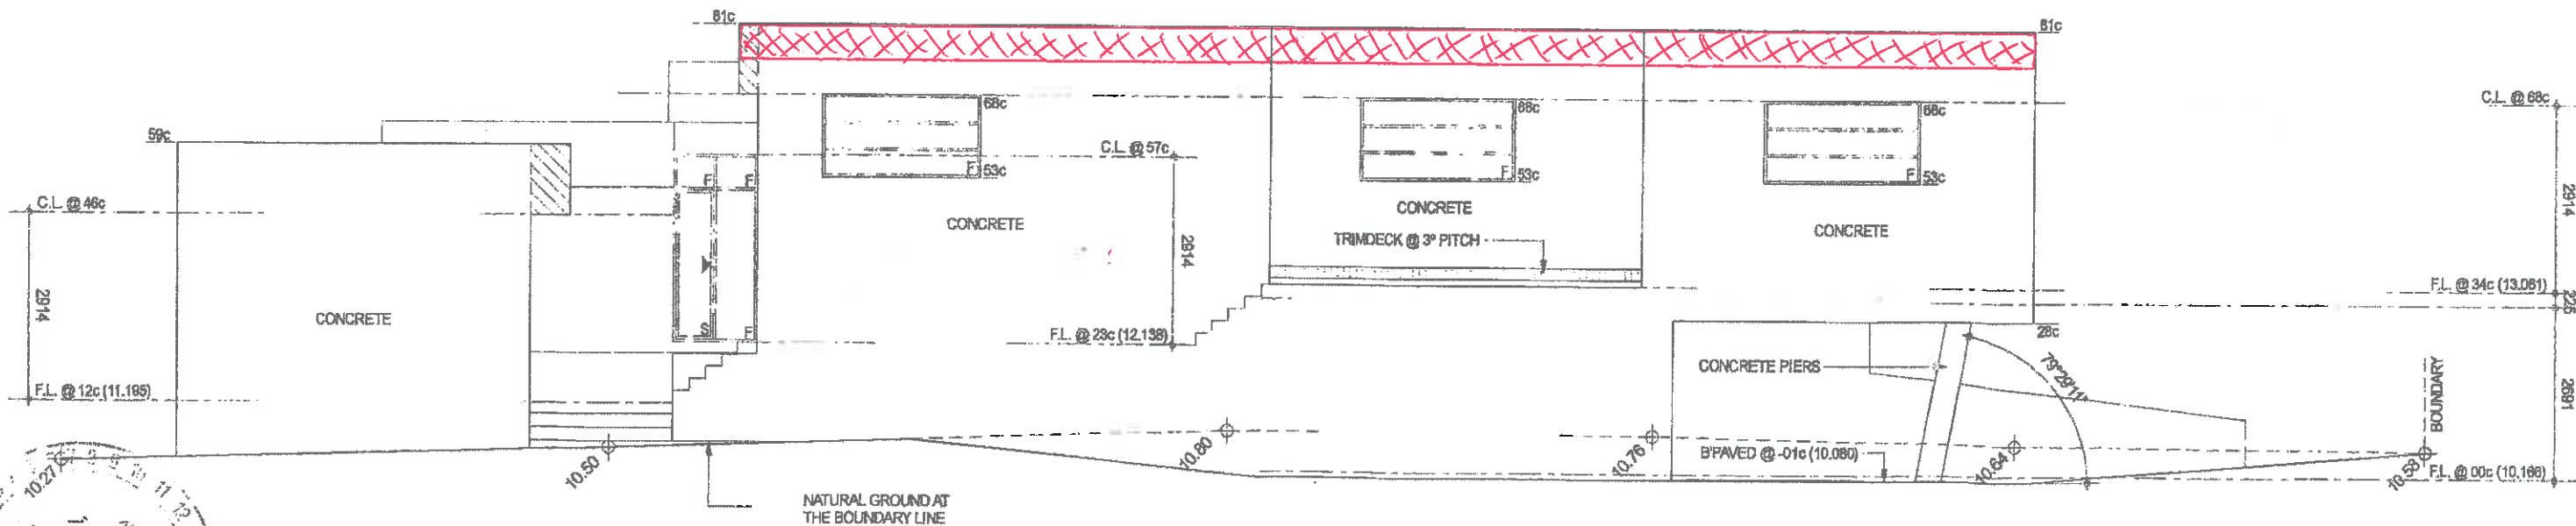

NORTH ELEVATION

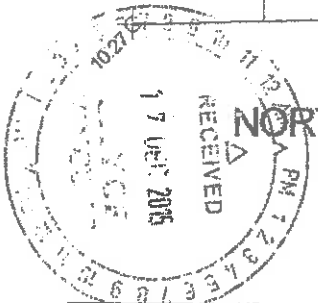

A3 - 07

Dimension Design & Drafting

Barry Jones
17 Litchfield Crescent
Carramar
Mobile 0437 141 592

Client **Marvelli**
Project **#92 Sydney St, North Perth**
Title **ELEVATIONS**

Date 08.12.15. Scale 1:100 Drawn BJ