

Subject Property:
179-183 Charles Street



The Town of Vincent does not warrant the accuracy of information in this publication and any person using or relying upon such information does so on the basis that the Town of Vincent shall bear no responsibility or liability whatsoever for any errors, faults, defects or omissions in the information.



15/05/2008

1:2709



| | |
|-----|--------------------|
| NO. | REVISION |
| 1 | ISSUED FOR PERMITS |
| 2 | ISSUED FOR PERMITS |
GENERAL NOTES:

1. ALL DIMENSIONS UNLESS OTHERWISE SPECIFIED ARE IN METERS.
2. ALL DIMENSIONS UNLESS OTHERWISE SPECIFIED ARE TO FACE UNLESS NOTED OTHERWISE.
LEGEND

- LOW HEIGHT WALL - 900mm MIDLAND MASONRY OR SIMILAR APPROVED
- HIGH LOAD BEARING - BRICK OR SIMILAR APPROVED
- LOAD BEARING - 900mm MIDLAND LONG REACH BRICK OR SIMILAR APPROVED
- BUILT IN WATERBATH WITH SLIDING DOORS
- FLOOR WASTE DULY SELECTED
- SEWER DUCT
- DOOR WITH 12" AIRLIFTATION ARE A SOLID CORE DOOR WITH SECURE LOCK SYSTEM
- FRIED FURNITURE
- SINK AS SPECIFIED BY STRUCTURAL ENGINEER
- REF. A.101 (FOR DETAILS)
- RAIN WATER PIPE
- 750x150 TYPICAL SIZE
- 600 x 600 SKYLIGHT



BUILDING LICENCE ISSUE

Myers Design Group
 Building & Planning

CHOICE

Proposed Group Dwelling
 Lot 19-103 Chino Street, West Perth
 Date: 02/05/2008
 Drawn: A. 202
 Checked: C

Scale: 1:100


Project: LAYERS

Date: 02/05/2008

Drawn: A. 202

Checked: C

**TOWN OF VINCENT
 AMENDED PLANS
 6 MAY 2008**

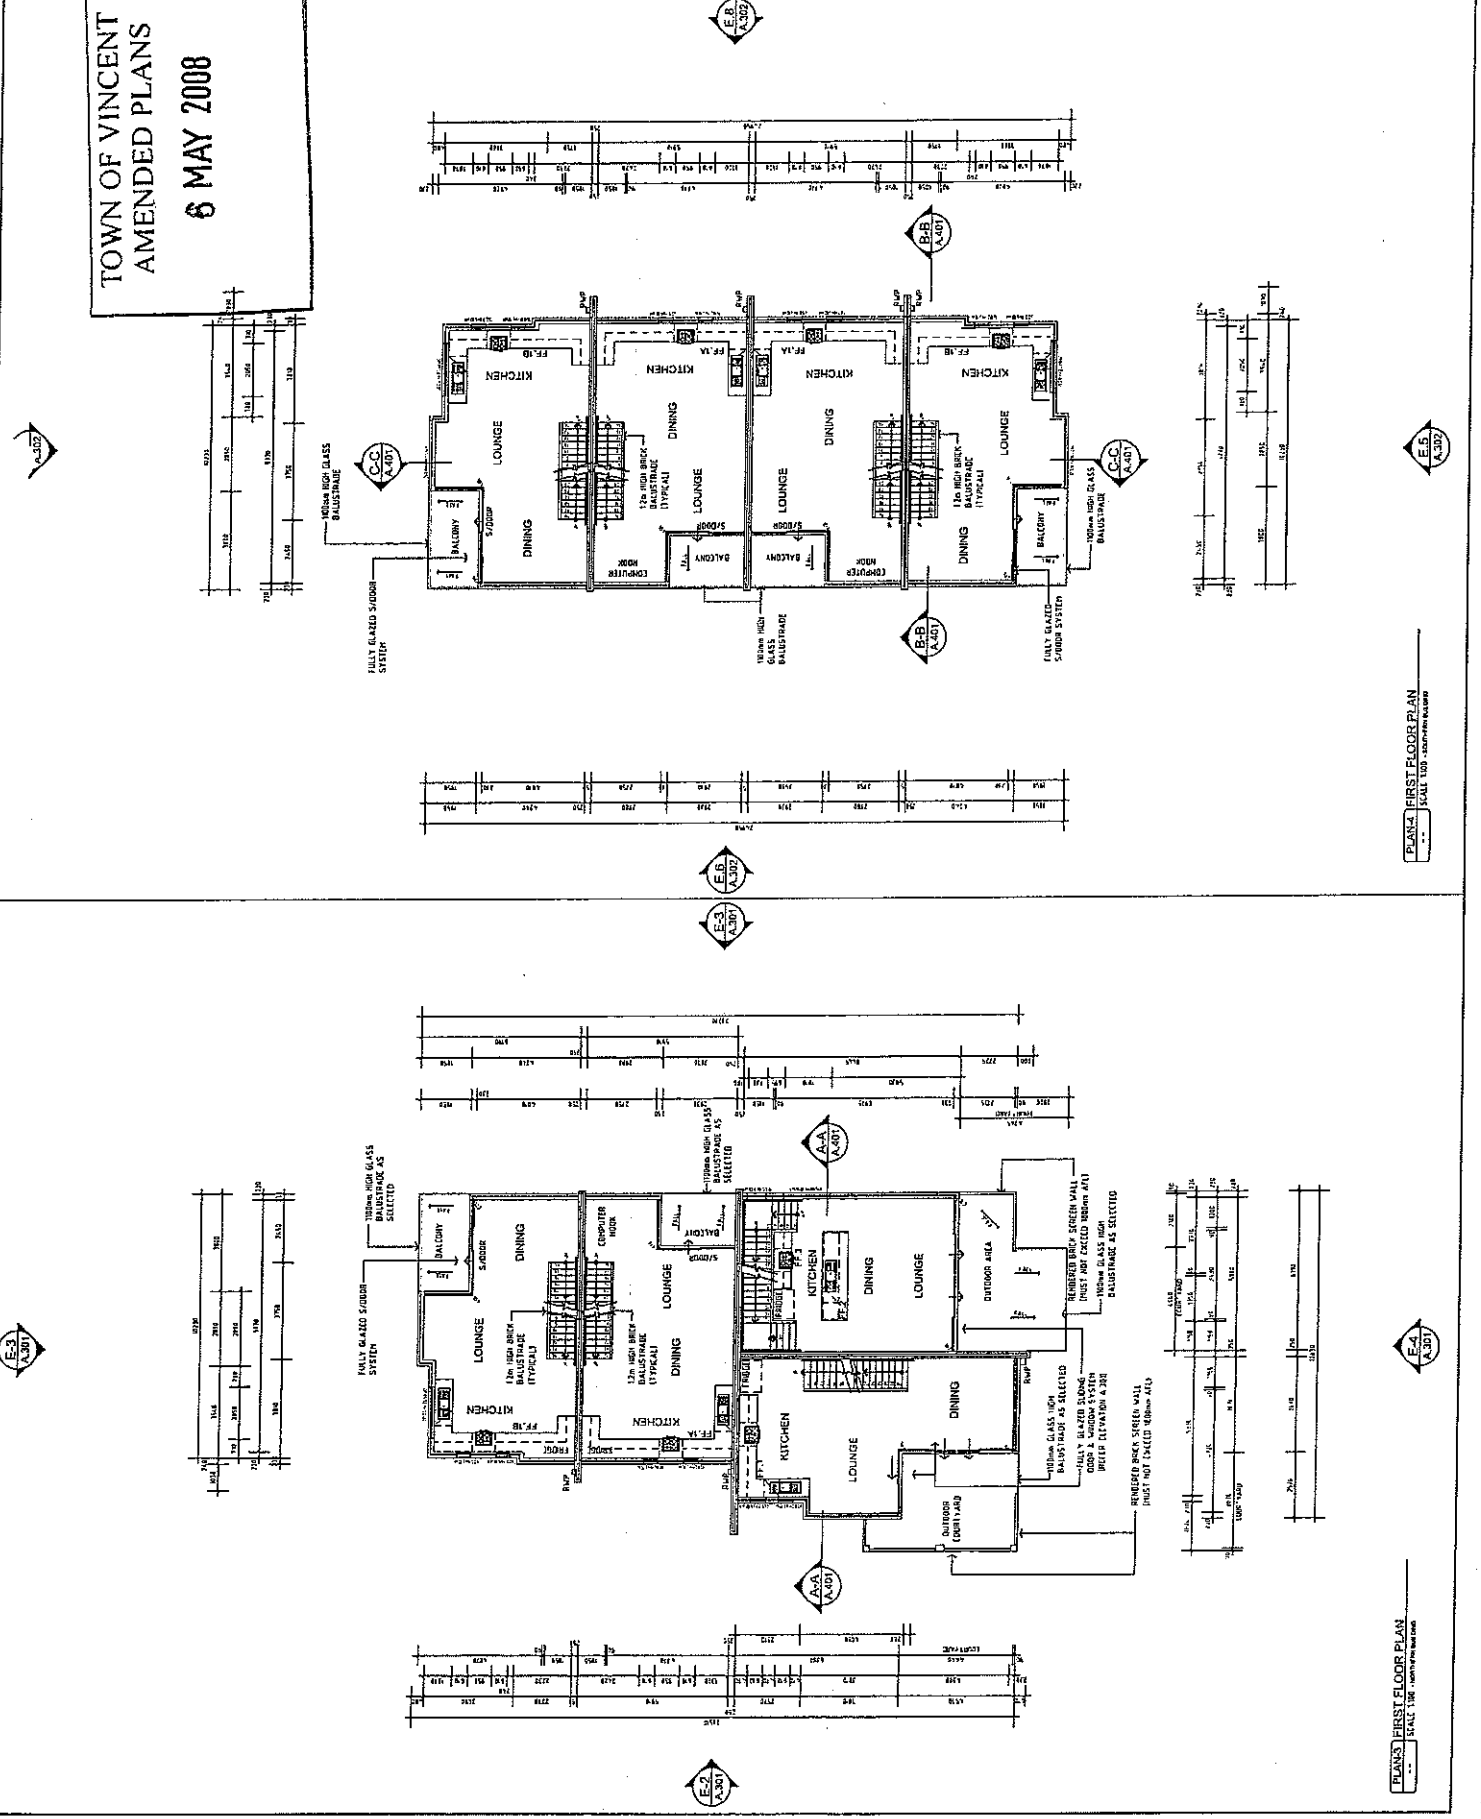

PLAN 1 FIRST FLOOR PLAN
 1:100 - 100% DIMENSIONED

PLAN 2 FIRST FLOOR PLAN
 1:100 - 100% DIMENSIONED

TOWN OF VINCENT
AMENDED PLANS
6 MAY 2008



BUILDING LICENCE ISSUE

Myers Design Group



1. CONTRACTOR'S INFORMATION: PROJECT NAME: PROJECT NO.: CONTRACT NO.: DRAWING NO.: SHEET NO.: DATE: 11/11/07

2. PROJECT INFORMATION: PROJECT NAME: PROJECT NO.: CONTRACT NO.: DRAWING NO.: SHEET NO.: DATE: 11/11/07

3. CLIENT INFORMATION: PROJECT NAME: PROJECT NO.: CONTRACT NO.: DRAWING NO.: SHEET NO.: DATE: 11/11/07

4. PROJECT LOCATION: PROJECT NAME: PROJECT NO.: CONTRACT NO.: DRAWING NO.: SHEET NO.: DATE: 11/11/07

5. PROJECT DESCRIPTION: PROJECT NAME: PROJECT NO.: CONTRACT NO.: DRAWING NO.: SHEET NO.: DATE: 11/11/07

6. PROJECT STATUS: PROJECT NAME: PROJECT NO.: CONTRACT NO.: DRAWING NO.: SHEET NO.: DATE: 11/11/07


7. PROJECT CONTACTS: PROJECT NAME: PROJECT NO.: CONTRACT NO.: DRAWING NO.: SHEET NO.: DATE: 11/11/07

8. PROJECT NOTES: PROJECT NAME: PROJECT NO.: CONTRACT NO.: DRAWING NO.: SHEET NO.: DATE: 11/11/07


| NO. | REVISION | DATE |
|-----|-------------------|----------|
| 1 | ISSUED FOR PERMIT | 11/11/07 |
| 2 | ISSUED FOR PERMIT | 11/11/07 |
NOTES:


1. ALL DIMENSIONS ARE IN METERS UNLESS OTHERWISE SPECIFIED.
2. ALL DIMENSIONS ARE TO FACE UNLESS OTHERWISE SPECIFIED.
3. ALL DIMENSIONS ARE TO FACE UNLESS OTHERWISE SPECIFIED.
4. ALL DIMENSIONS ARE TO FACE UNLESS OTHERWISE SPECIFIED.
5. ALL DIMENSIONS ARE TO FACE UNLESS OTHERWISE SPECIFIED.
6. ALL DIMENSIONS ARE TO FACE UNLESS OTHERWISE SPECIFIED.
7. ALL DIMENSIONS ARE TO FACE UNLESS OTHERWISE SPECIFIED.
8. ALL DIMENSIONS ARE TO FACE UNLESS OTHERWISE SPECIFIED.
9. ALL DIMENSIONS ARE TO FACE UNLESS OTHERWISE SPECIFIED.
10. ALL DIMENSIONS ARE TO FACE UNLESS OTHERWISE SPECIFIED.

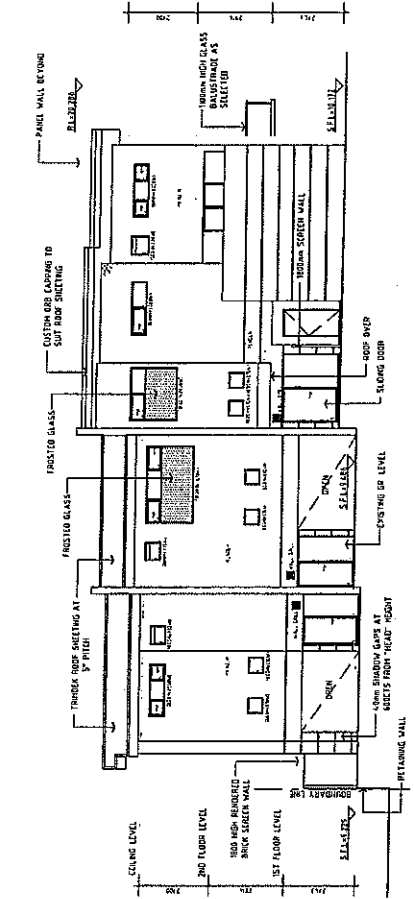


E-2 ELEVATION - WESTERN ELEVATION (PARTS 1 & 2)

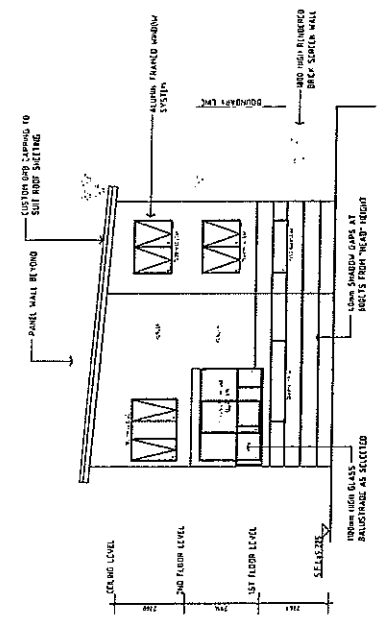

E-3 ELEVATION - EASTERN ELEVATION (PARTS 1 & 2)

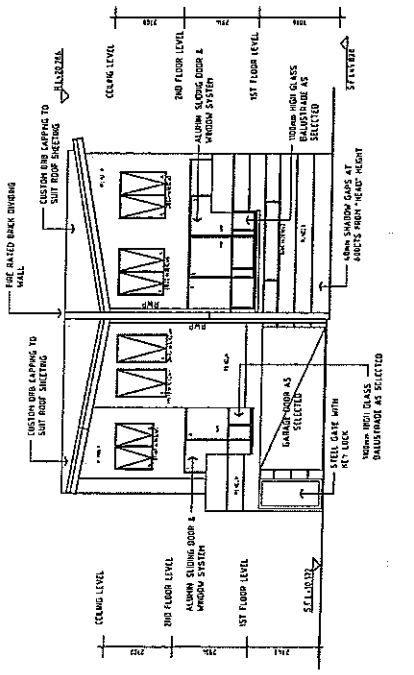

E-4 ELEVATION - WESTERN ELEVATION (PARTS 1 & 2)

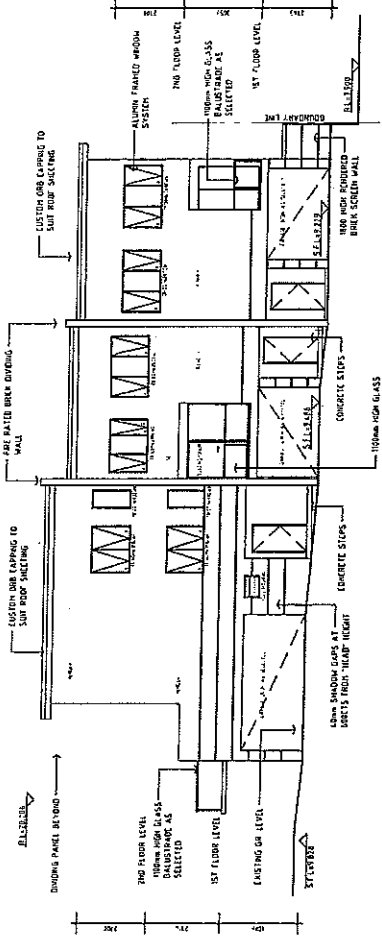

E-5 ELEVATION - EASTERN ELEVATION (PARTS 1 & 2)

