


**CITY OF VINCENT
RECEIVED
8 January 2020**

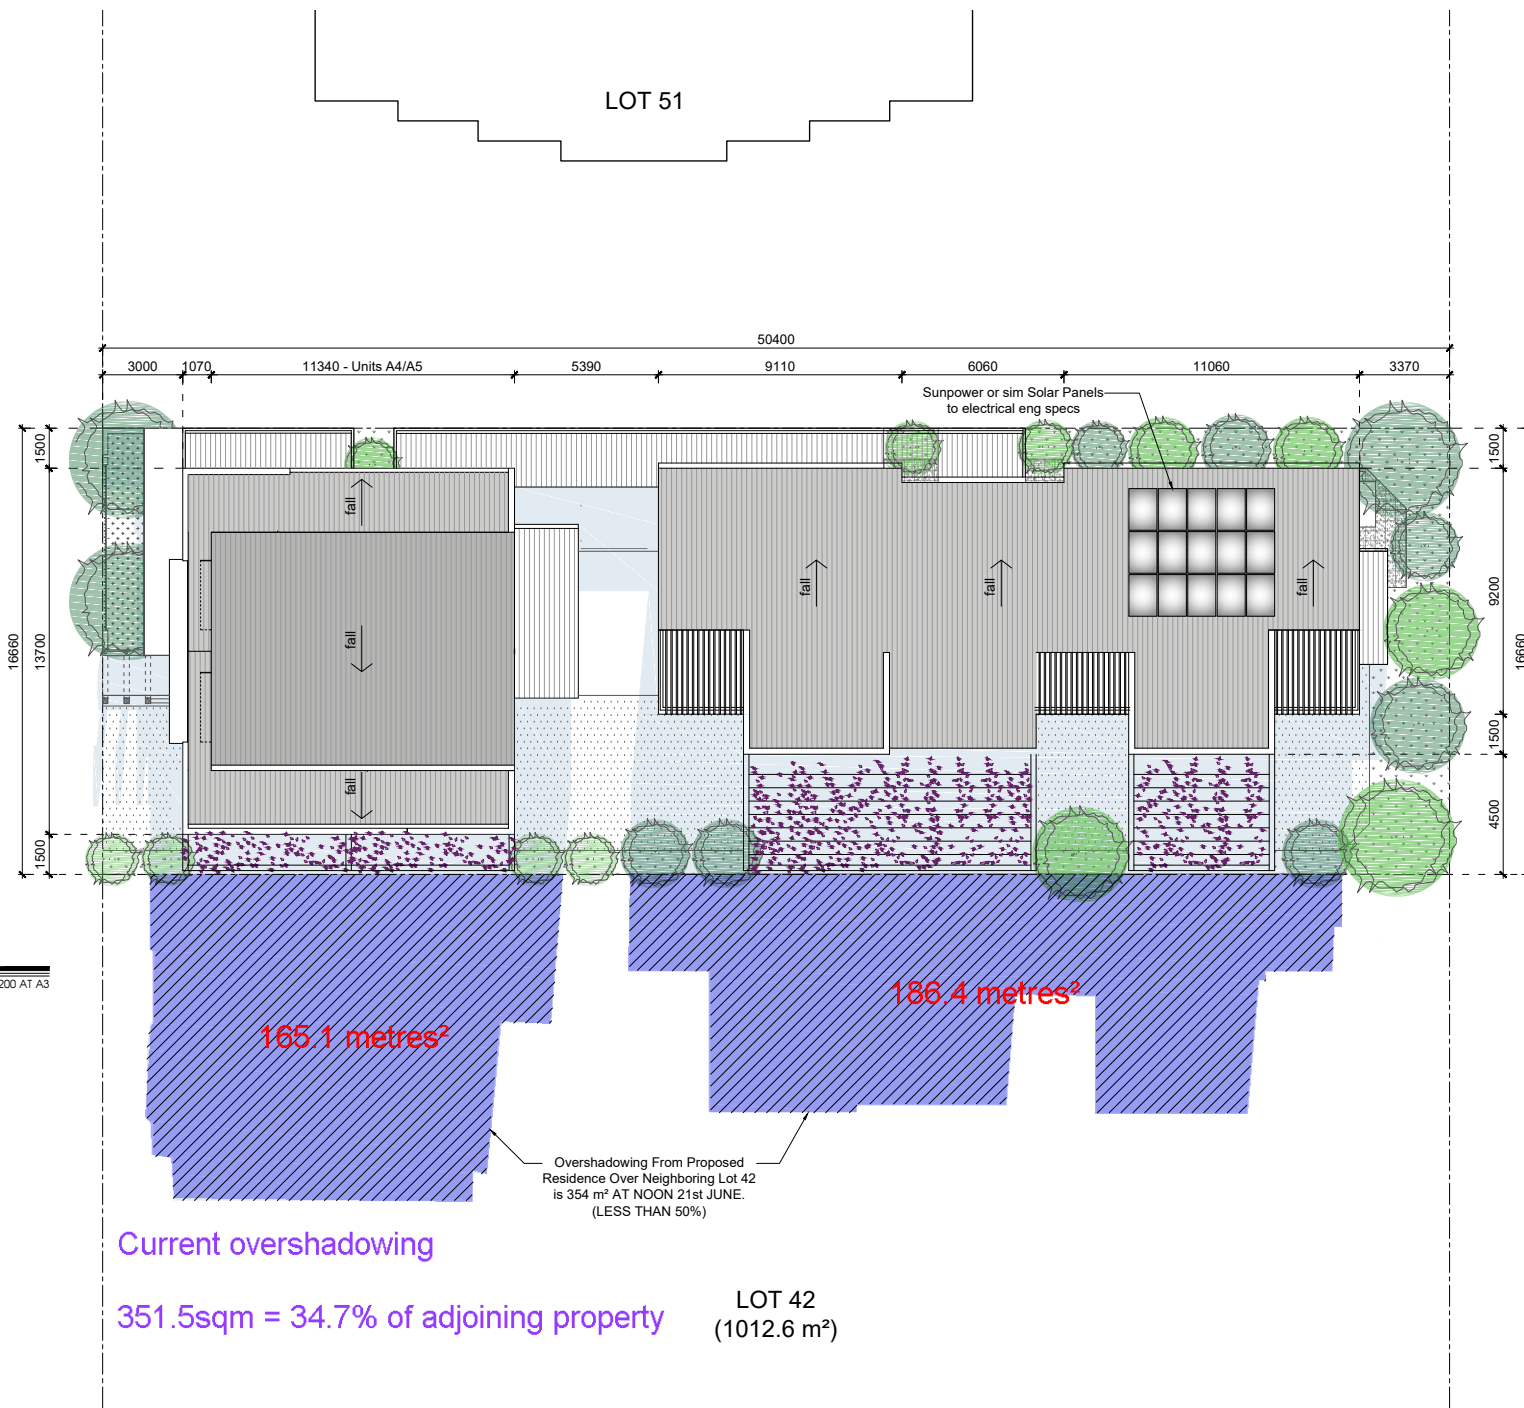

Roof / Overshadowing Plan
1:200 AT A3

Current overshadowing
351.5sqm = 34.7% of adjoining property
LOT 42 (1012.6 m²)

PROPOSED RESIDENTIAL DEVELOPMENT
64 Cleaver Street
West Perth, WA 6005




ANAN Design Group
Website: anandesign.com.au / Email: admin@anandesign.com.au / Phone: (+61) 0405 566 297 / ABN: 27664866161

Rev	Date	Description
a	14/10/2019	General Revisions (City's Feedbacks 20/08/2019)
b	09/01/2020	General Revisions (facade revised/Block B redesigned)

drawing: Roof / Overshadowing Plan

drawn	NJ, ASH	sheet no.
scale	1:200 @ A3	
date	20/06/2019	SK 05b

**CITY OF VINCENT
RECEIVED
8 January 2020**

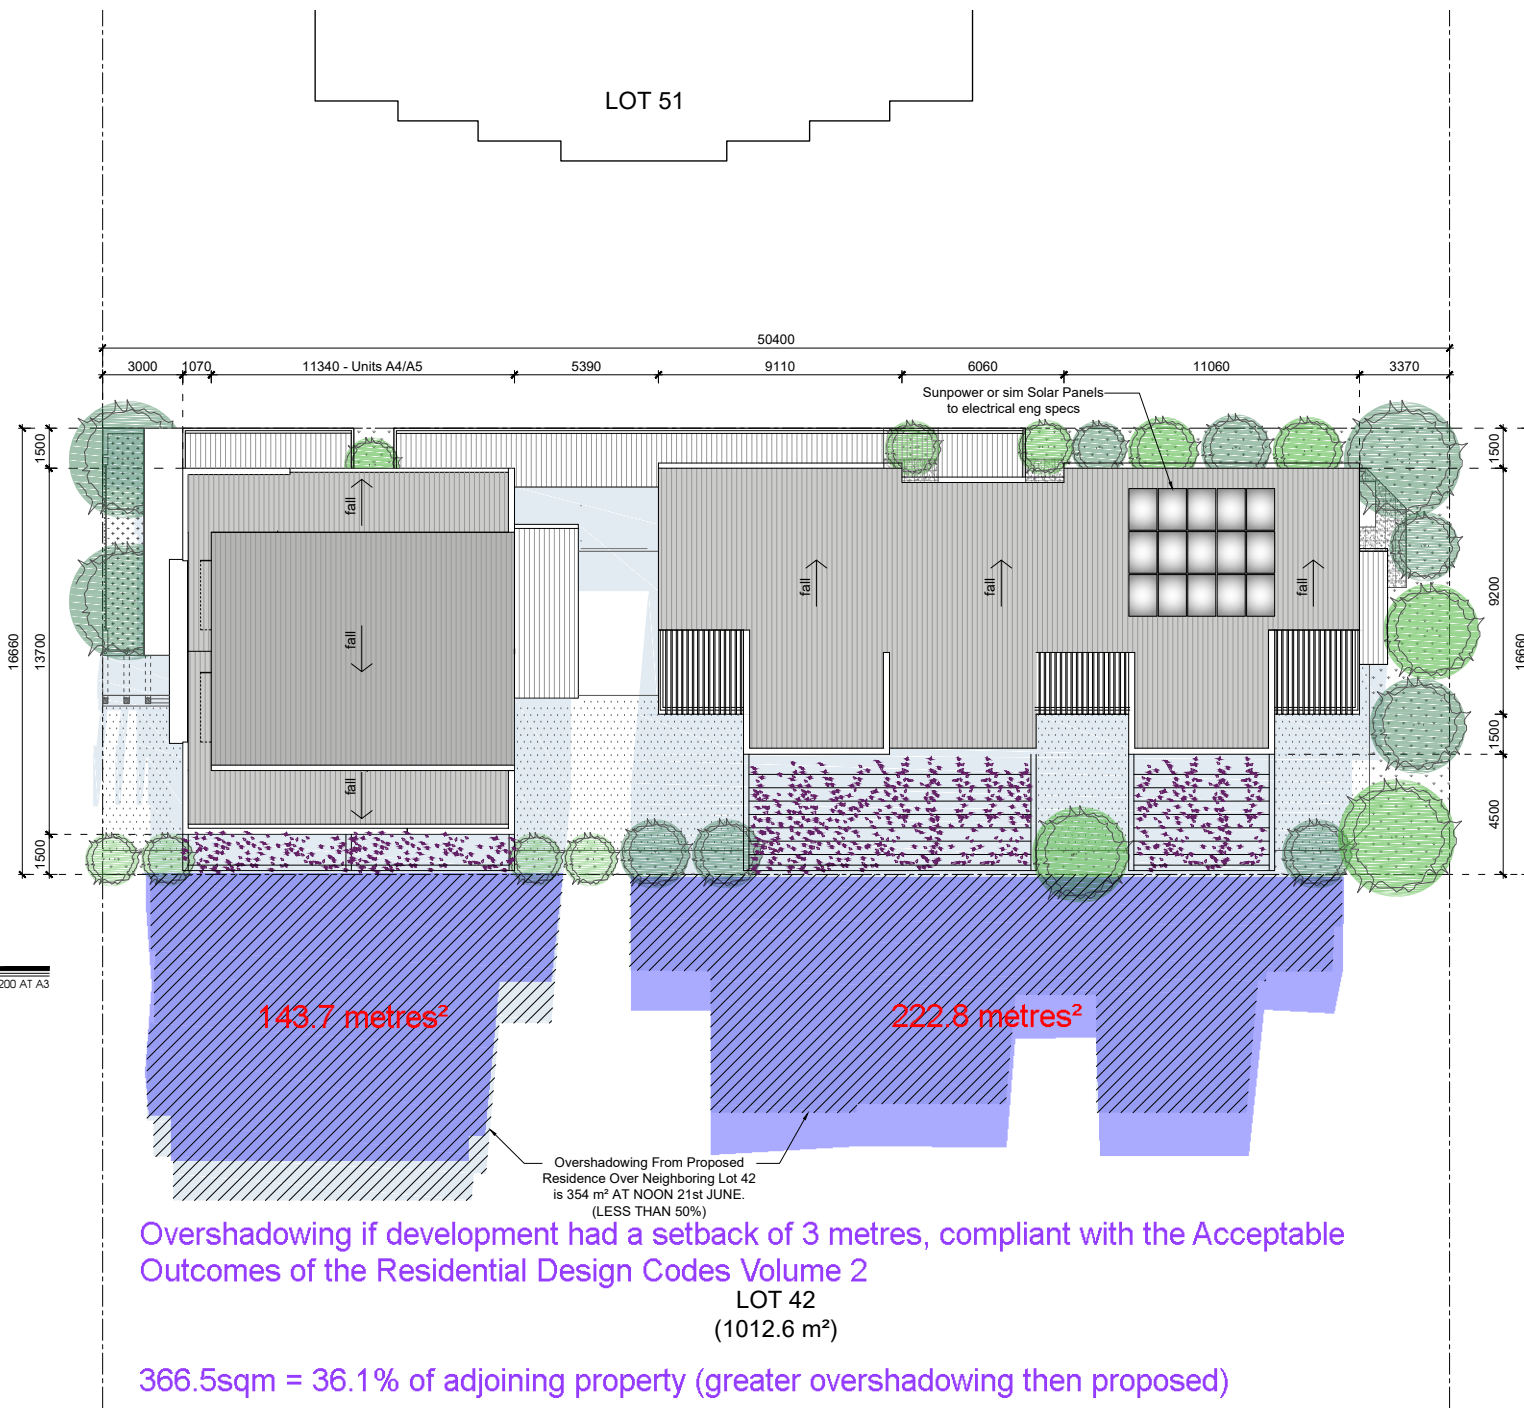

Roof / Overshadowing Plan
1:200 AT A3

PROPOSED RESIDENTIAL DEVELOPMENT
64 Cleaver Street
West Perth, WA 6005



N ANAN Design Group
Website: anandesign.com.au / Email: admin@anandesign.com.au / Phone: (+61) 0405 566 297 / ABN: 27664866161

Rev	Date	Description
a	14/10/2019	General Revisions (City's Feedbacks 20/08/2019)
b	09/01/2020	General Revisions (facade revised/Block B redesigned)

drawing: Roof / Overshadowing Plan

drawn	NJ, ASH	sheet no.
scale	1:200 @ A3	SK 05b
date	20/06/2019	