


4/09/2006

1:743

The Town of Vincent does not warrant the accuracy of information in this publication and any person using or relying upon such information does so on the basis that the Town of Vincent shall bear no responsibility or liability whatsoever for any errors, faults, defects or omissions in the information.



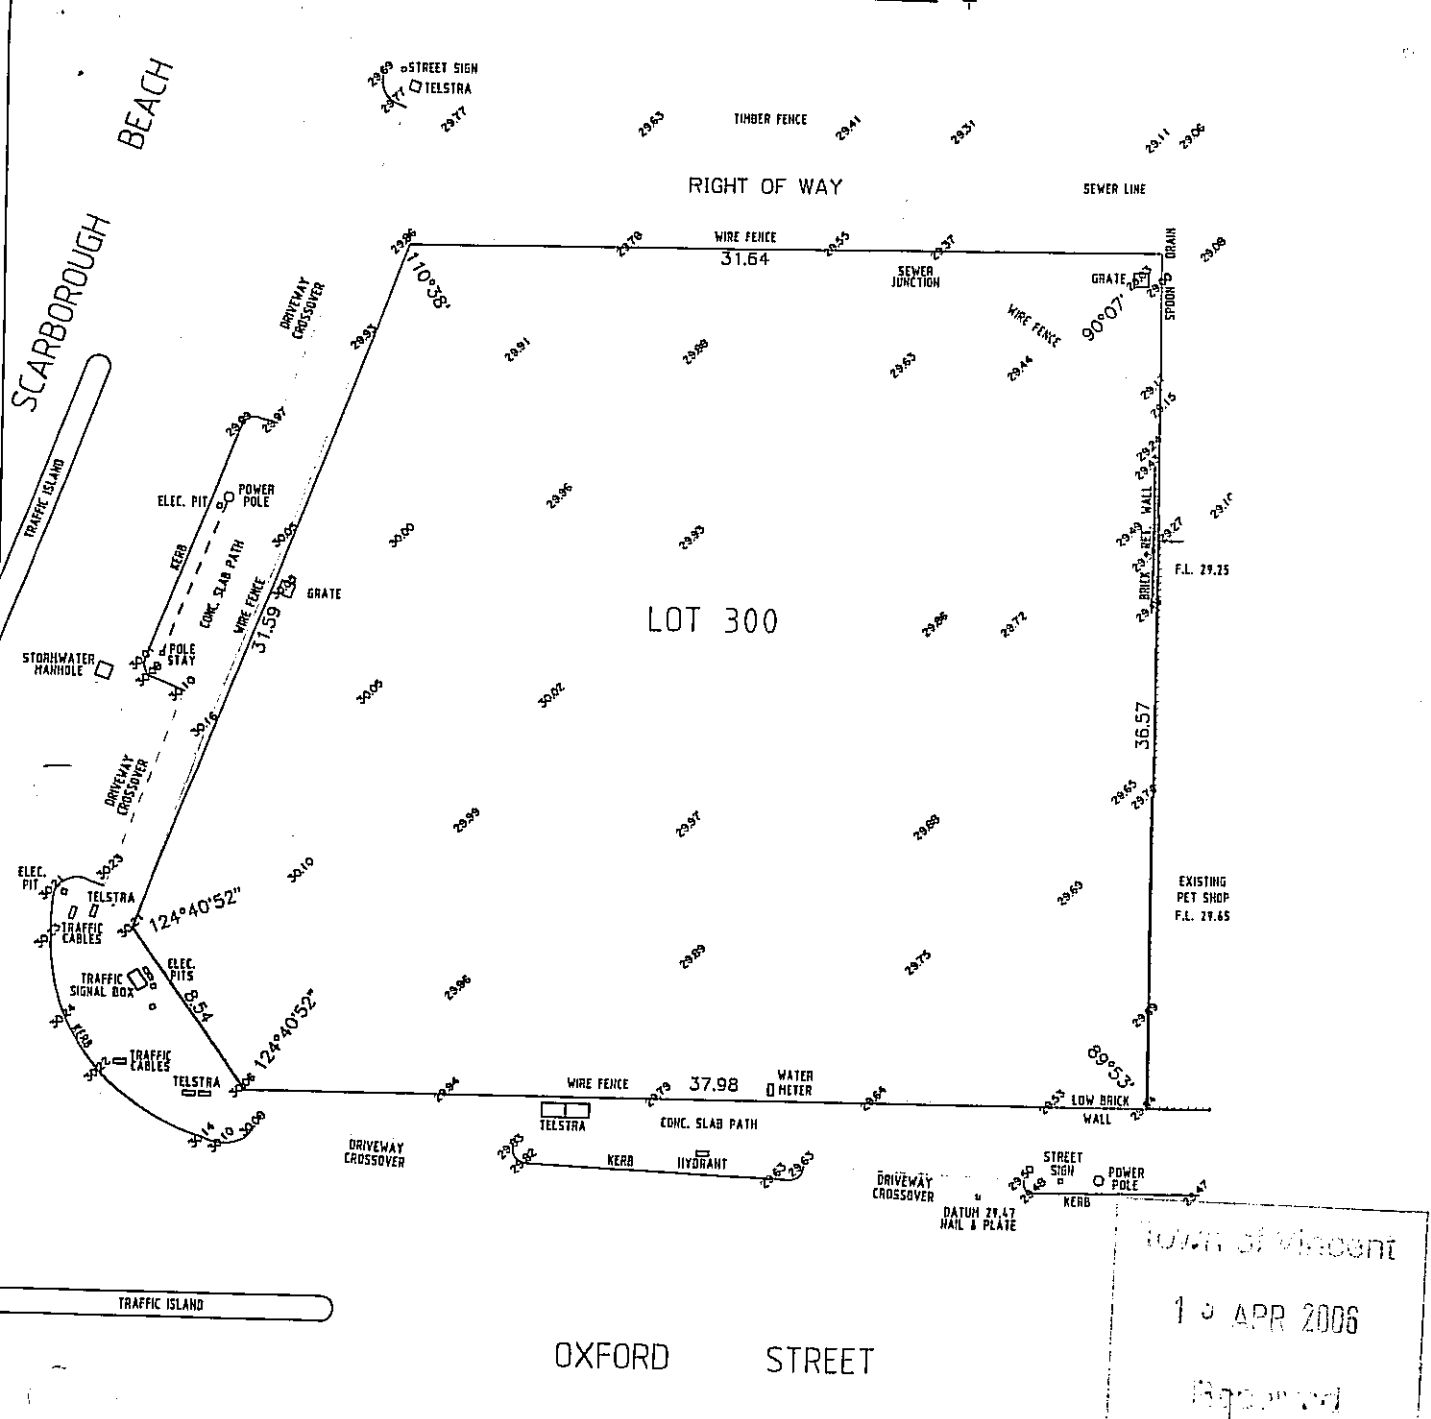

Town of Vincent  
 13 APR 2006  
 Received

**SPECTRUM SURVEY & MAPPING**  
 CRESSALL ROAD, BALCATT, W.A. 6021  
 EL: (08) 9240 4444 FAX: (08) 9240 6566  
 EMAIL: ssm@spectrum.net.au

SCALE	1:200	DATUM	AHD	TITLE	FEATURE SURVEY
JOB No	201195	GRID	LOCAL	PROJECT	LOT 300 OXFORD STREET LEEDERVILLE
DWG No	DWGSITE	SURVEYOR	VC	CLIENT	VINCORP HOLDINGS PTY LTD
FILE	L\201195	DRAWN	VC	NOTES	
DATE	7/11/01	CHECKED	VC		

Town of Vincent  
 13 APR 2006  
 Received



















