



ITEM 9.2.1

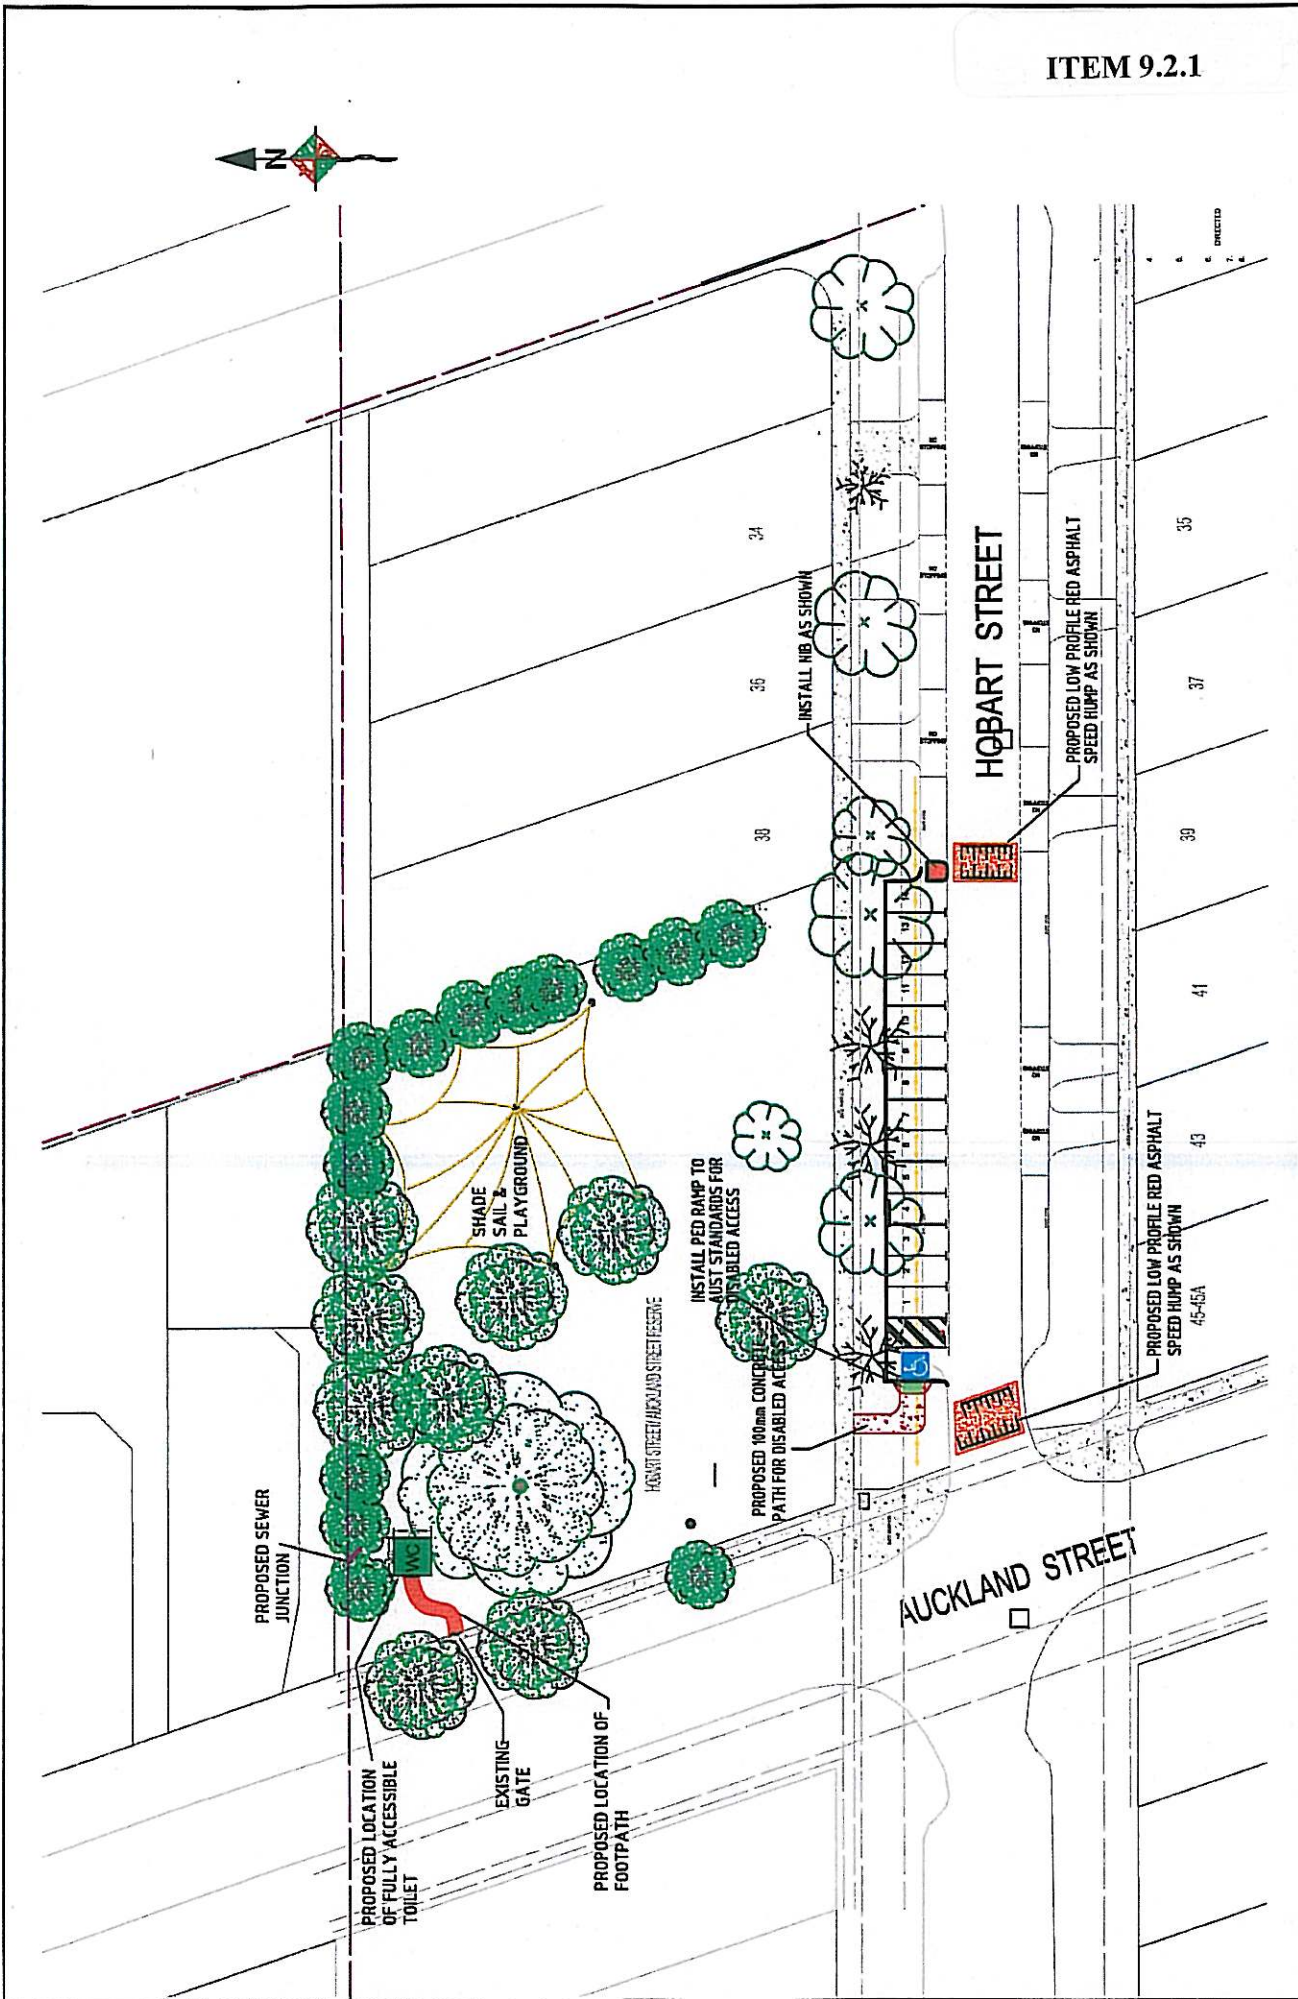

 <p><b>CITY OF VINCENT</b> 241 VINCENT STREET LEEDERVILLE, WA 6007 TECHNICAL SERVICES</p>	<p>DATE: 12/02/2011 BY: [Signature] FOR: [Signature]</p>	<p>TECHNICAL SERVICES PROJECT NO: <b>2901-CP-01A</b></p>
	<p>CITY OF VINCENT 241 VINCENT STREET LEEDERVILLE, WA 6007 TECHNICAL SERVICES</p>	<p>CONCEPT PLAN AUCKLAND/HOBART STREET RESERVE IMPROVEMENTS</p>