

PROPOSED LOCATION OF
CROWD CONTROL
BARRIERS(TYP)

OPTION 1A

PART PERMANENT VEGETATIVE
BARRIER/PART SEMI PERMANENT
BARRIER (CROWD CONTROL TYPE
BARRIER)


PROPOSED LOCATION OF
GARDEN BED/SHRUBBERY
& 6 X TREES &
4X PARK BENCHES(TYP)

CRICKET PITCH

COMMUNITY RECREATION ZONE
EXISTING DOG EXERCISE AREA

HAROLD STREET

CURTIS STREET

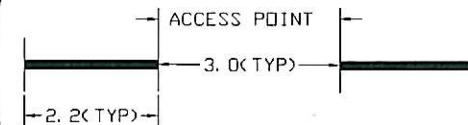


TYPICAL DETAILS
OF CROWD CONTROL BARRIERS
SCALE 1:125



TYPICAL EXAMPLE OF PARK BENCHES



SCALE 1:800

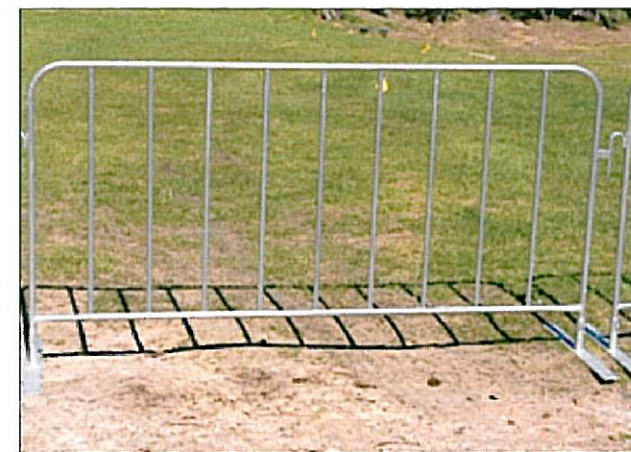

TYPICAL EXAMPLE OF CROWD CONTROL BARRIERS



CITY OF VINCENT

CITY OF VINCENT
244 VINCENT STREET LEEDERVILLE, 6007
TECHNICAL SERVICES

FORREST PARK PROPOSED WORKS
TO DELINEATE ACTIVE &
PASSIVE AREAS
OPTION 1 A

SCALE:
AS SHOWN

DATE:
FEB 2013

DRAWN:
AJ


CHECKED:

DRAWING NO:

3033-CP-01A

SHEET 1 OF 1


A4

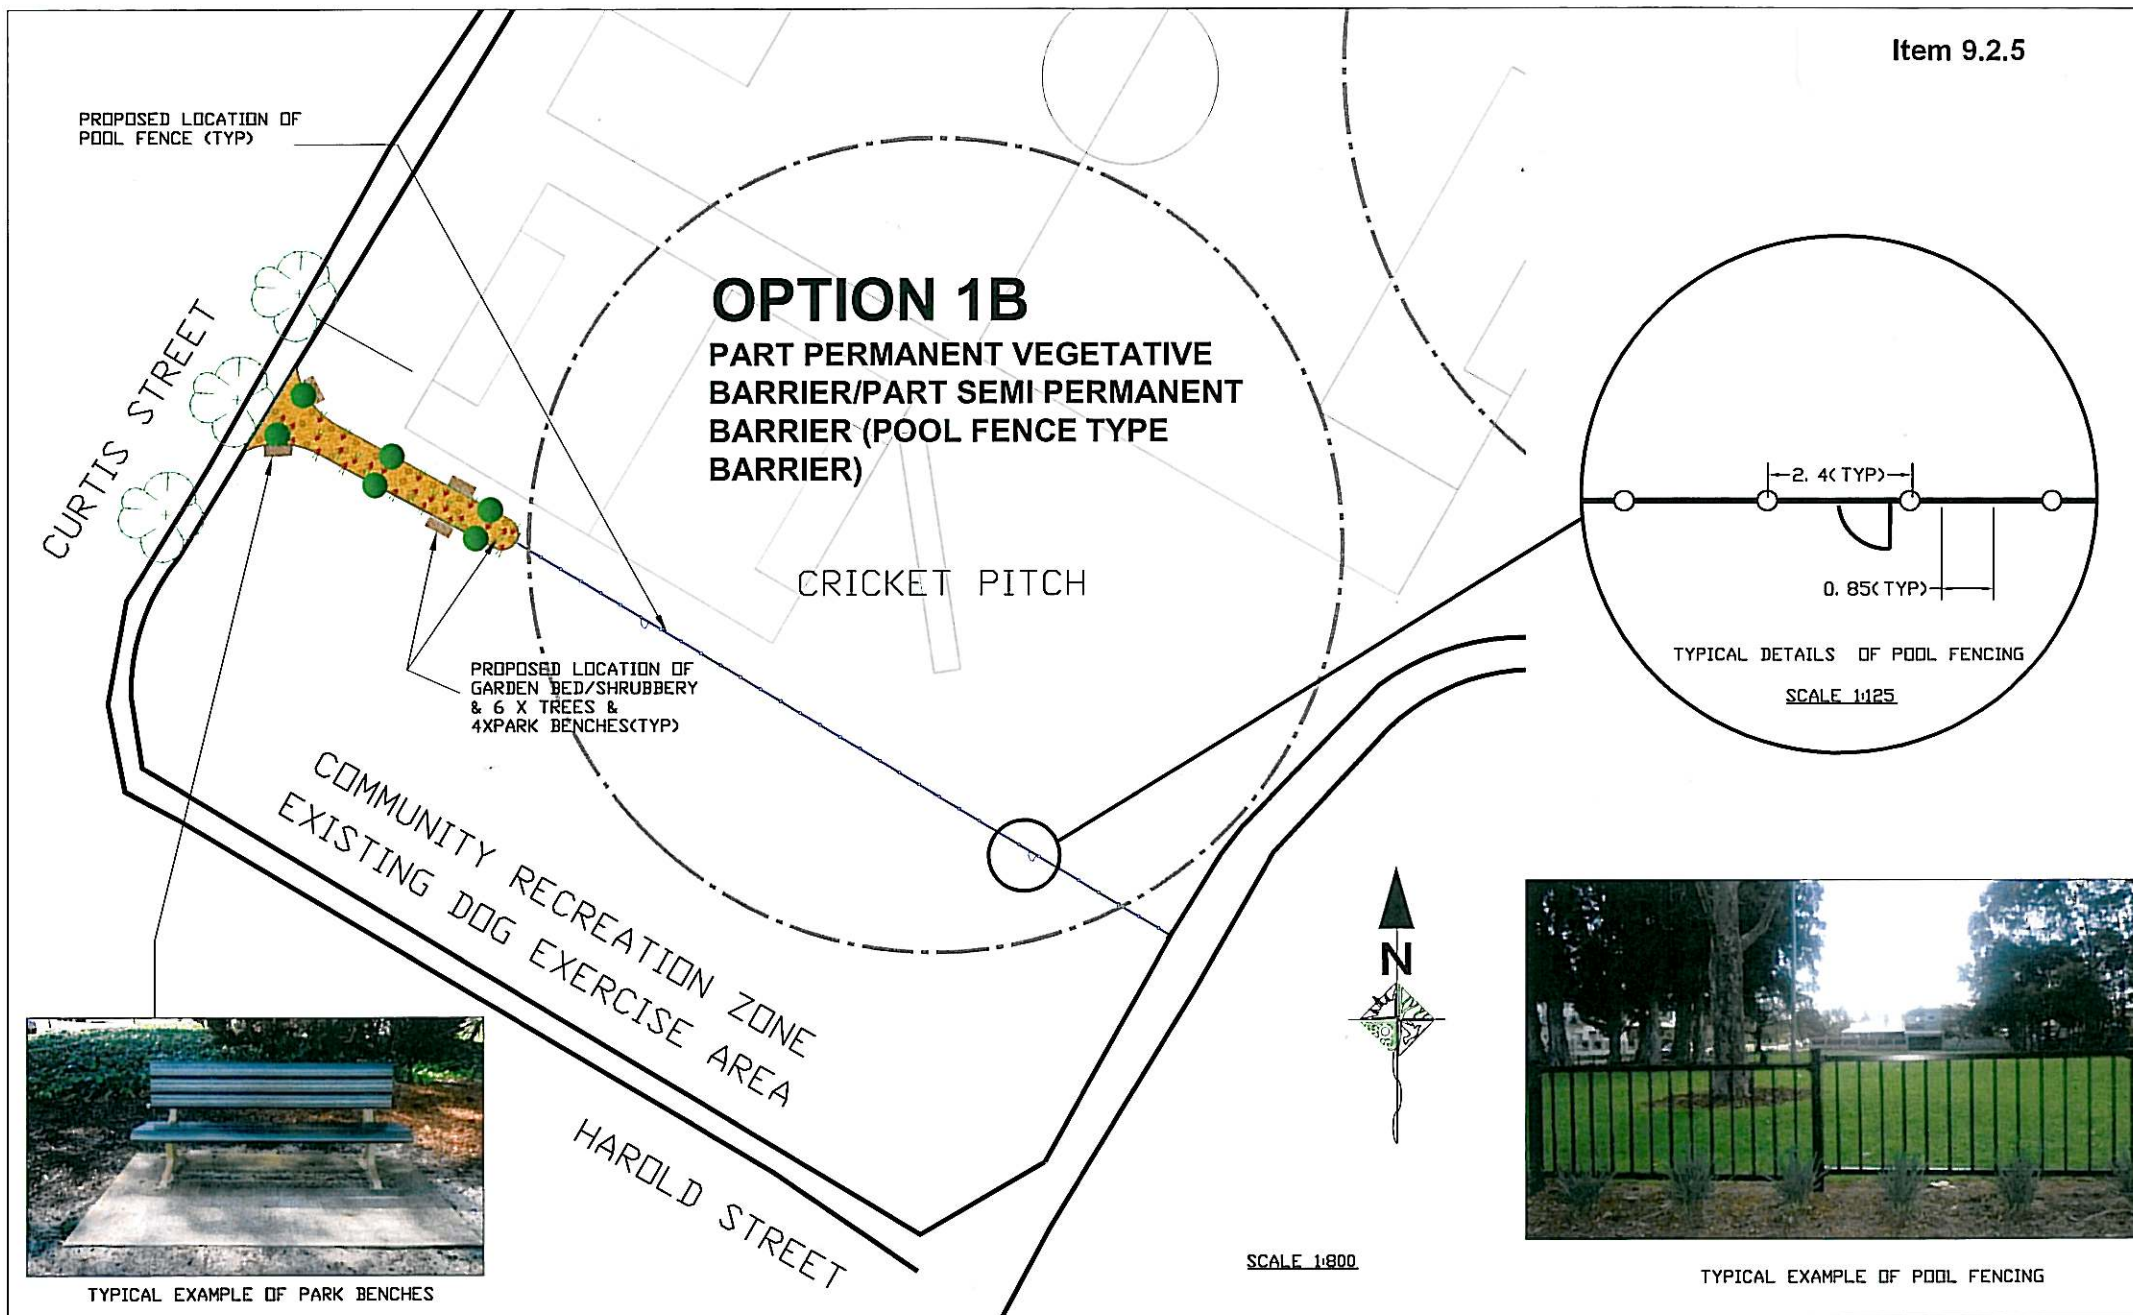

TYPICAL EXAMPLE OF PARK BENCHES



TYPICAL EXAMPLE OF POOL FENCING

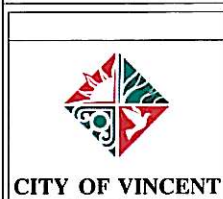

CITY OF VINCENT
244 VINCENT STREET LEEDERVILLE, 6007
TECHNICAL SERVICES

FORREST PARK PROPOSED WORKS
TO DELINEATE ACTIVE &
PASSIVE AREAS
OPTION 1 B

SCALE: AS SHOWN	DRAWN: AJ	DRAWING NO: 3033-CP-01B	
DATE: FEB 2013	CHECKED:	SHEET 1 OF 1.	
		A4	

OPTION 1C

**PART PERMANENT VEGETATIVE
BARRIER/PART SEMI PERMANENT
BARRIER (PLANTER BOXES)**

CRICKET PITCH

PROPOSED LOCATION OF
PLANTER BOXES (TYP)


CURTIS STREET

PROPOSED LOCATION OF
GARDEN BED/SHRUBBERY
& 6 X TREES &
4X PARK BENCHES (TYP)

PROPOSED 2 X 3m
ACCESS POINTS (TYP)

COMMUNITY RECREATION ZONE
EXISTING DOG EXERCISE AREA

HAROLD STREET

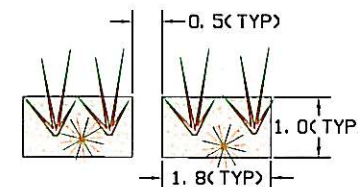

TYPICAL DETAILS OF PLANTER BOXES

SCALE 1:125



SCALE 1:800



TYPICAL EXAMPLE OF PARK BENCHES



TYPICAL EXAMPLE OF PLANTER BOXES



CITY OF VINCENT

CITY OF VINCENT
244 VINCENT STREET LEEDERVILLE, 6007
TECHNICAL SERVICES

FORREST PARK PROPOSED WORKS
TO DELINEATE ACTIVE &
PASSIVE AREAS
OPTION 1 C

SCALE:
AS SHOWN

DRAWN:
AJ

DATE:
FEB 2013

CHECKED:

DRAWING NO:

3033-CP-01C

SHEET 1 OF 1

A4