


OPTION 1

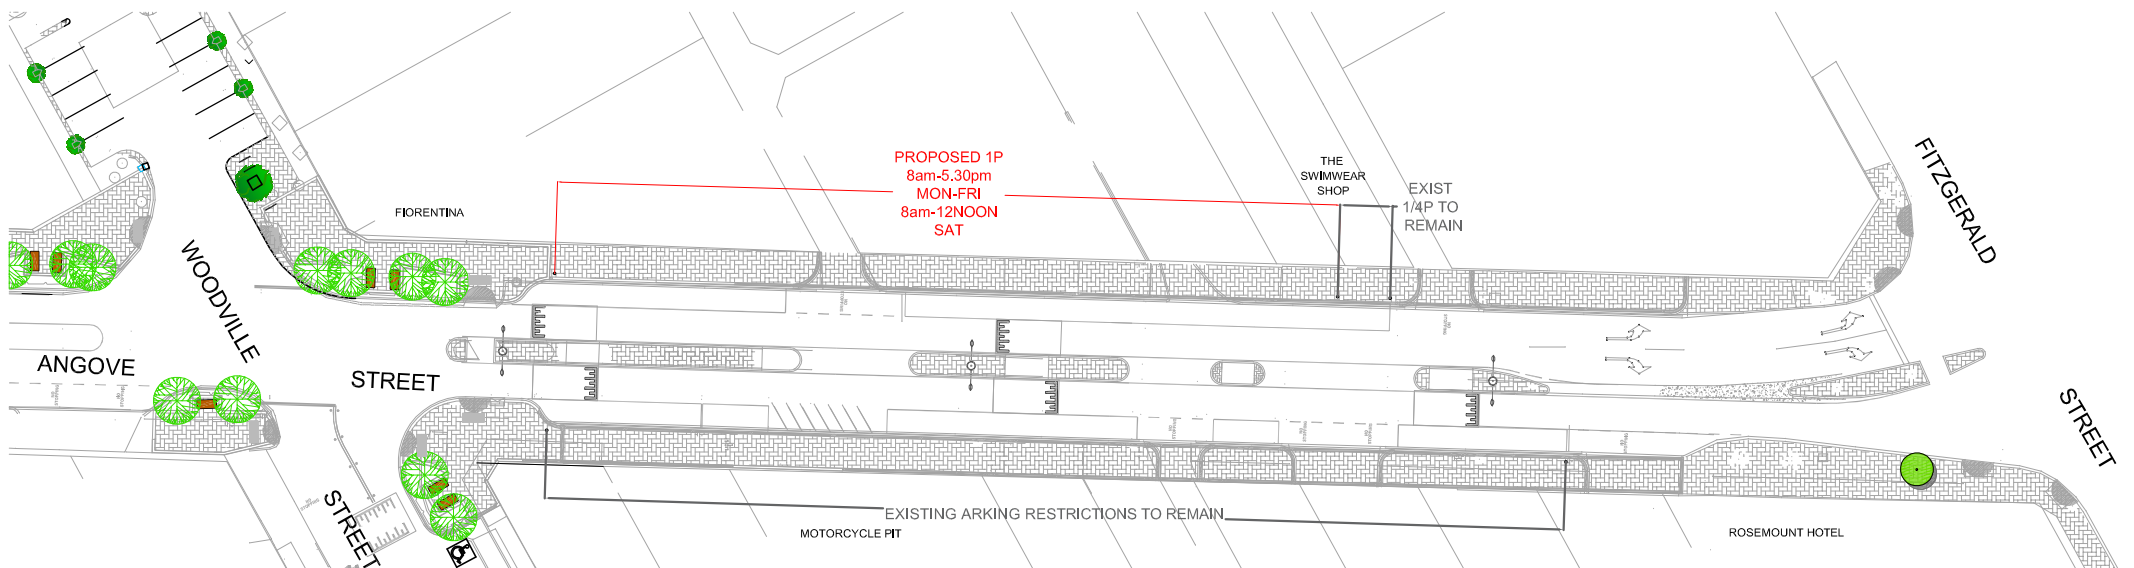

OPTION 2

MARK	DATE	MADE BY	AMENDMENT

SCALE:	1:250 (A1)
DATE:	NOVEMBER 2014
REV:	
DESIGN:	SVR/RE A.M.B
CHECK:	C.W.
APPROVE:	
DIRECTOR TECHNICAL SERVICES	