




PRELIMINARY PLAN
 FOR DISCUSSION PURPOSES
 ONLY SUBJECT TO CHANGE
 WITHOUT NOTIFICATION

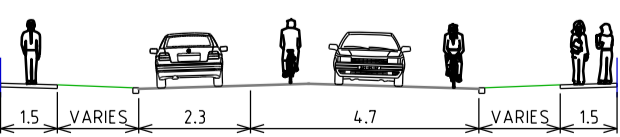

TYPICAL CROSS-SECTION 1

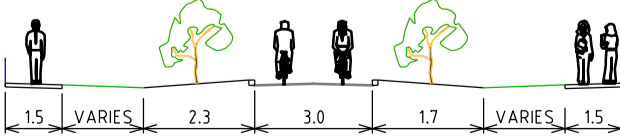


TYPICAL CROSS-SECTION 2

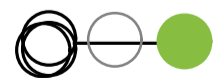


GTA consultants
www.gta.com.au

PERTH BICYCLE DEMONSTRATION PROJECTS
 SHAKESPEARE STREET - OPTION 3
 BETWEEN GREEN STREET
 AND ELLESMERE STREET,
 MOUNT HAWTHORN
 CONCEPT PLAN


DATE	14 OCTOBER '15	SCALE	1:1000 @ A3	UBD REF	248/C12
DESIGNER	S. MCKENZIE	DRAWING NO.	15P1042000-04-01-P3		

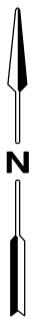

PRELIMINARY PLAN
 FOR DISCUSSION PURPOSES
 ONLY SUBJECT TO CHANGE
 WITHOUT NOTIFICATION

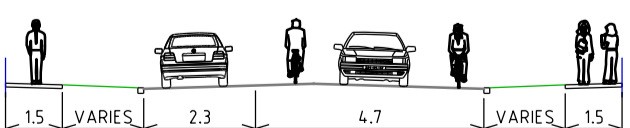

TYPICAL CROSS-SECTION 1


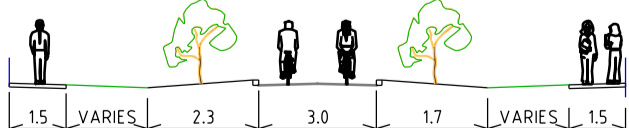


TYPICAL CROSS-SECTION 2




PERTH BICYCLE DEMONSTRATION PROJECTS
 SHAKESPEARE STREET - OPTION 3
 BETWEEN ELLESMERE STREET
 AND HOBART STREET,
 MOUNT HAWTHORN
 CONCEPT PLAN


DATE	14 OCTOBER '15	SCALE	1:1000 @ A3	UBD REF	248/C13
DESIGNER	S. MCKENZIE	DRAWING NO.	15P1042000-04-02-P3		

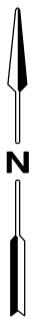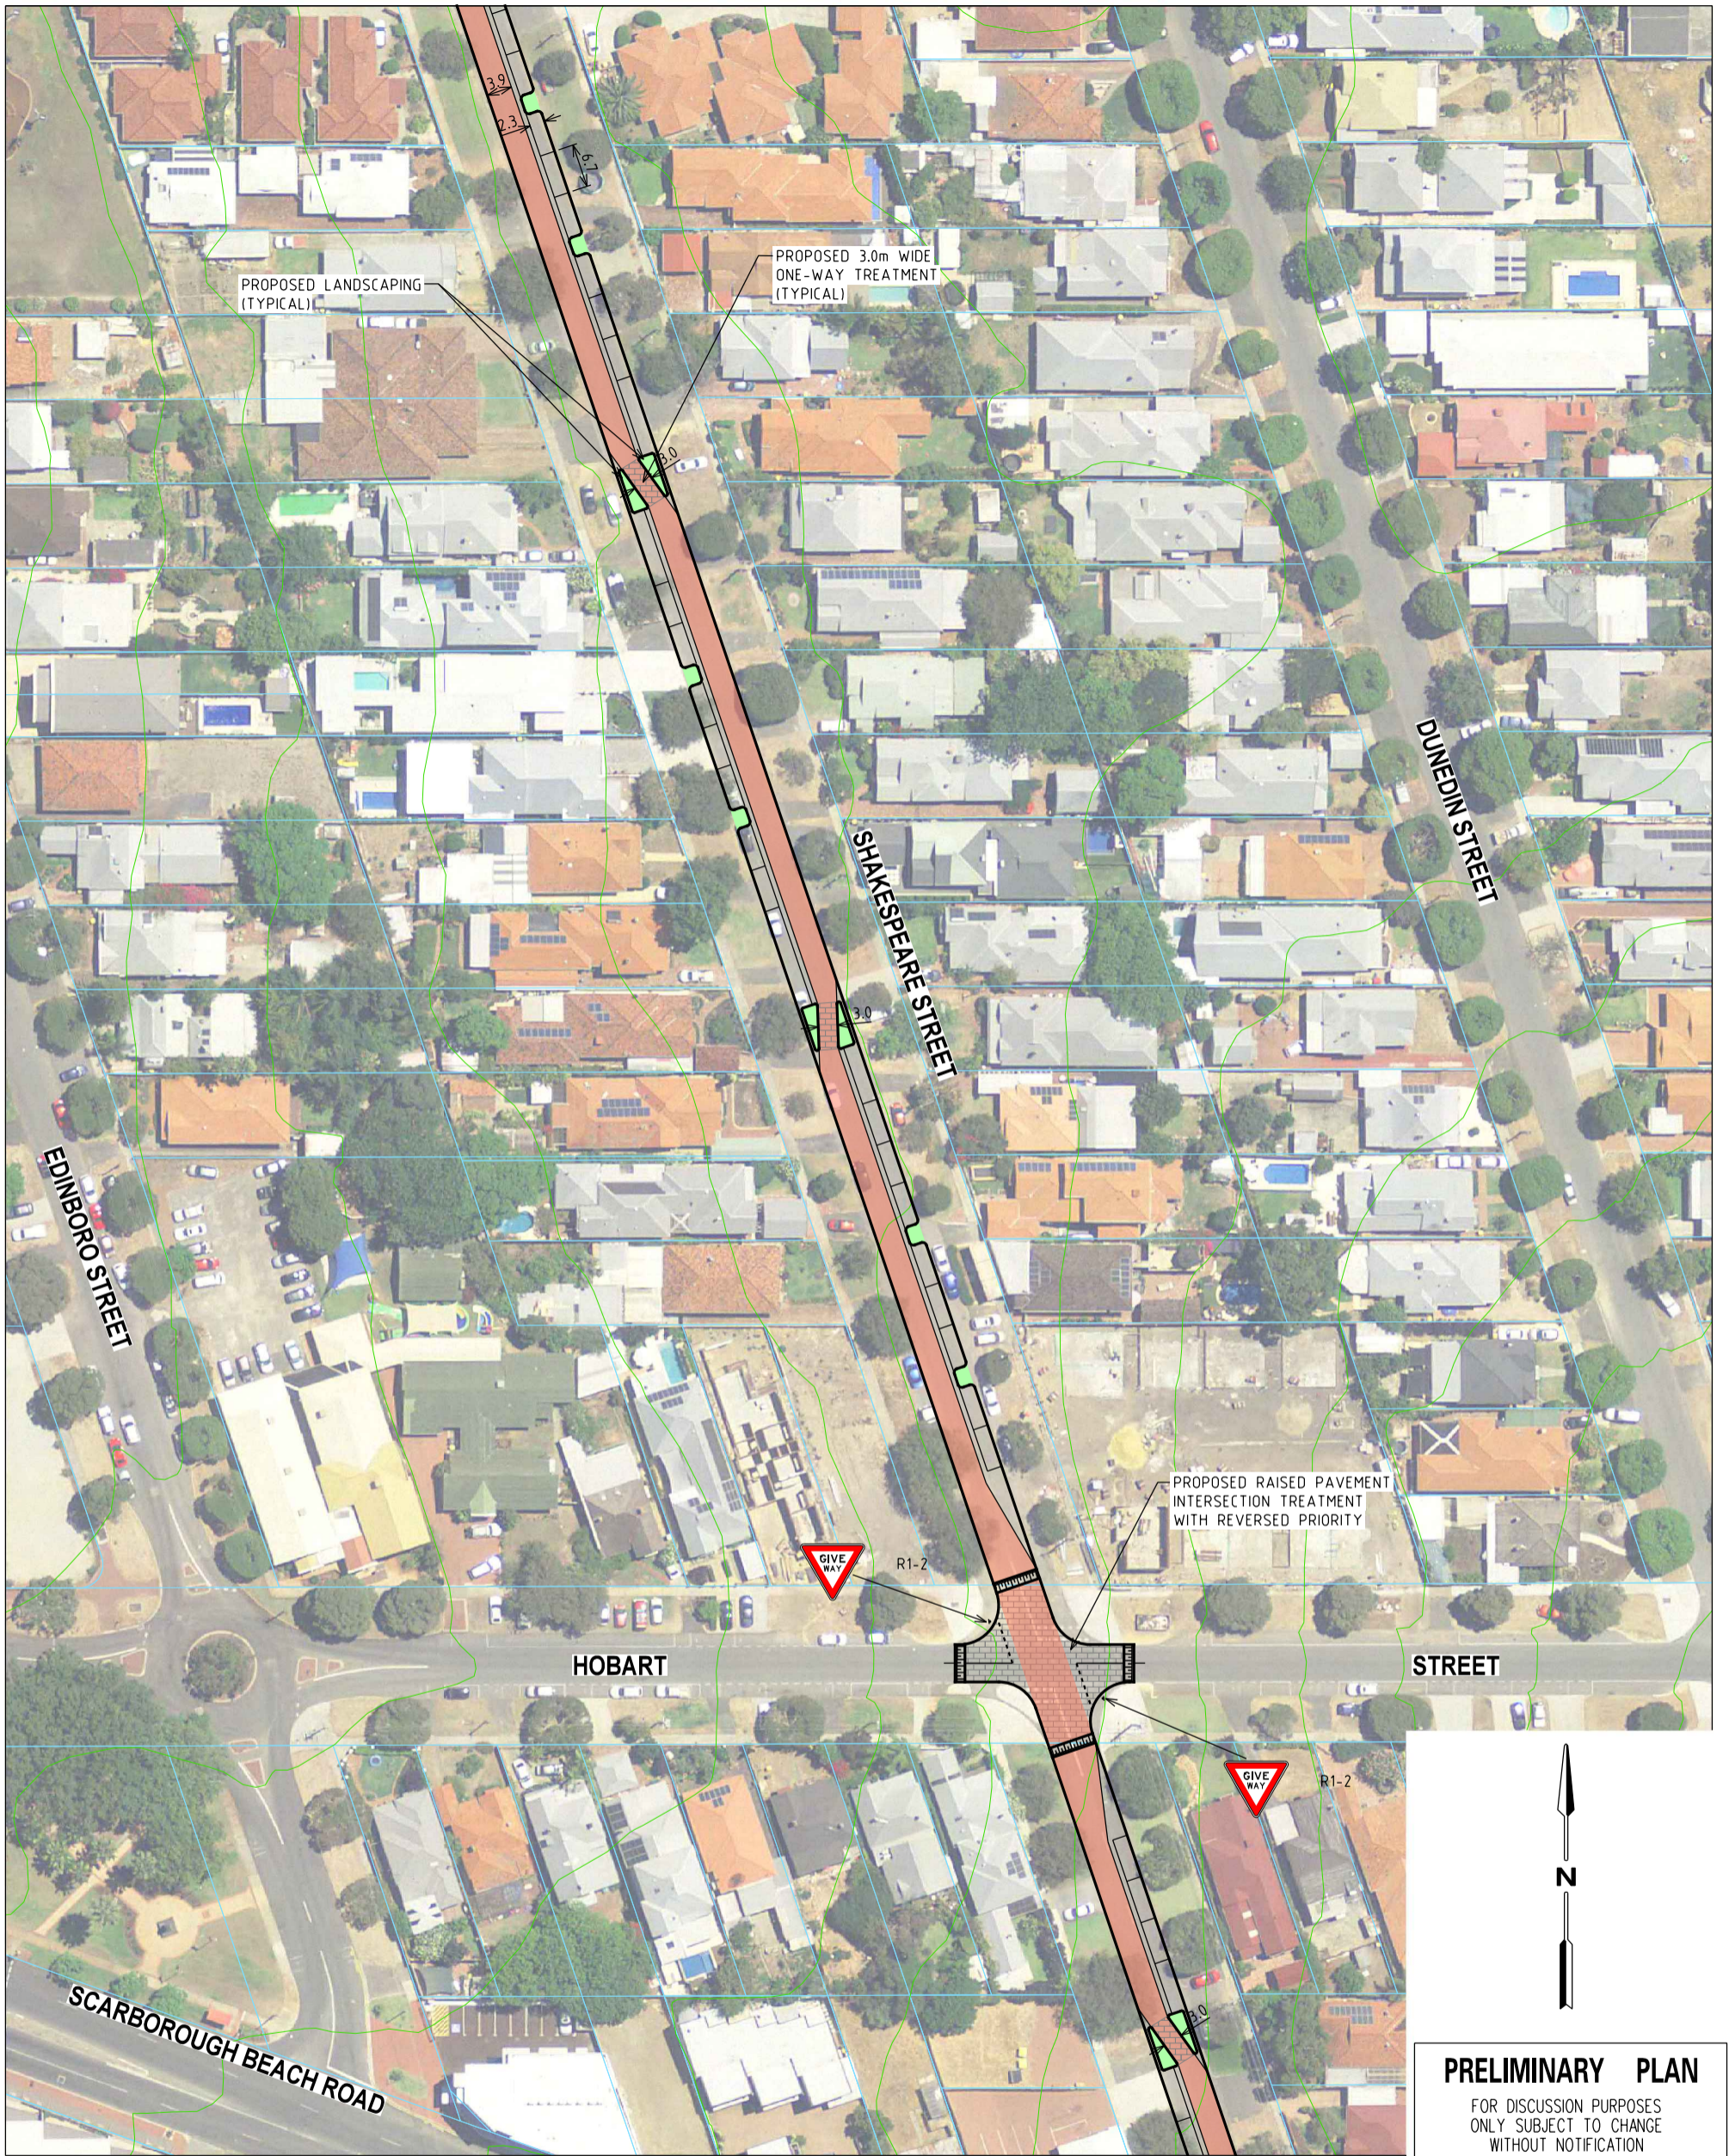

PRELIMINARY PLAN
 FOR DISCUSSION PURPOSES
 ONLY SUBJECT TO CHANGE
 WITHOUT NOTIFICATION

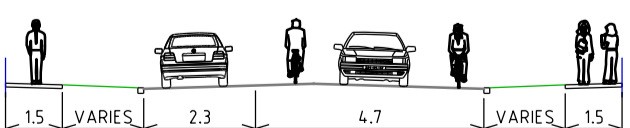

TYPICAL CROSS-SECTION 1

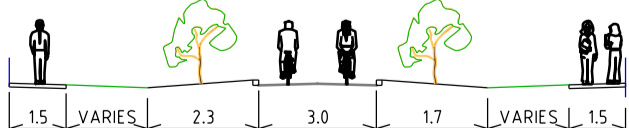


TYPICAL CROSS-SECTION 2




www.gta.com.au
PERTH BICYCLE DEMONSTRATION PROJECTS
SHAKESPEARE STREET - OPTION 3
BETWEEN WOODSTOCK STREET AND
SCARBOROUGH BEACH ROAD,
MOUNT HAWTHORN
CONCEPT PLAN


DATE	14 OCTOBER '15	SCALE	1:1000 @ A3	UBD REF	248/C14
DESIGNER	S. MCKENZIE	DRAWING NO.	15P1042000-04-03-P3		

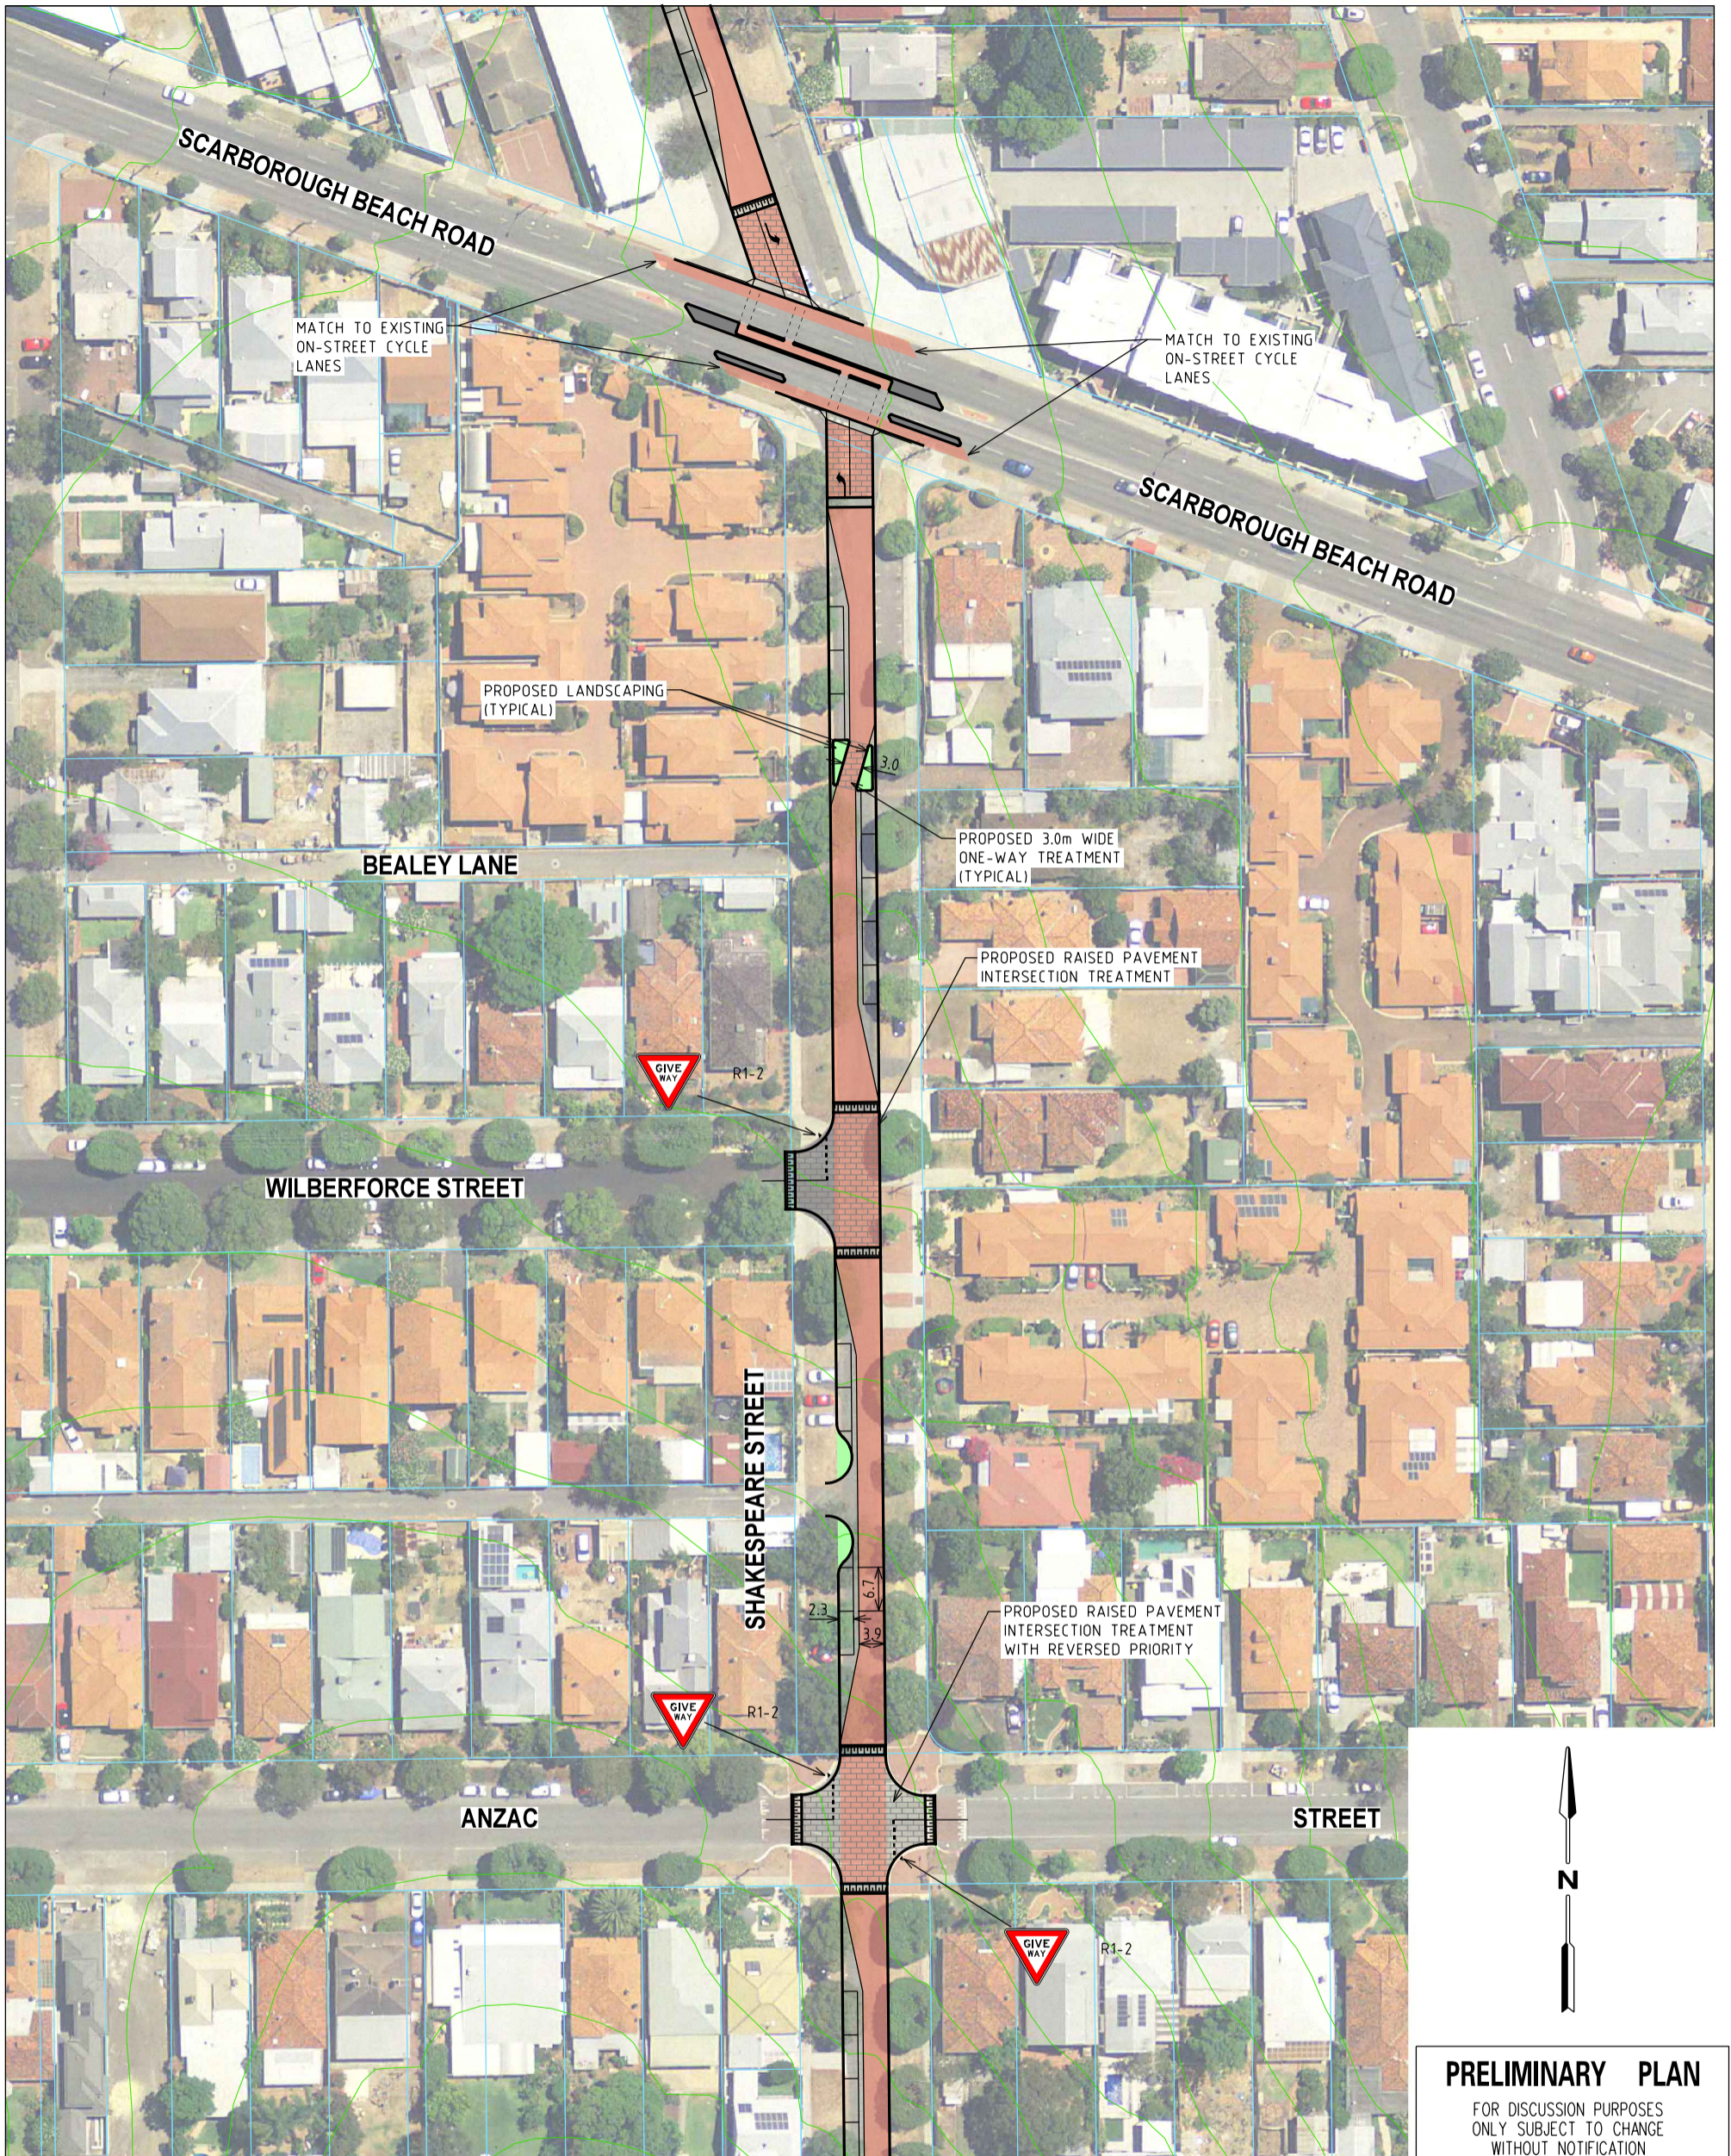

PRELIMINARY PLAN
 FOR DISCUSSION PURPOSES
 ONLY SUBJECT TO CHANGE
 WITHOUT NOTIFICATION

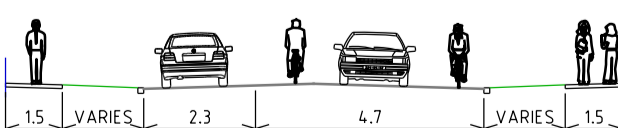

TYPICAL CROSS-SECTION 1

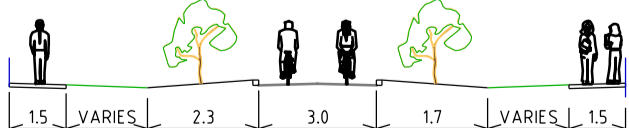

TYPICAL CROSS-SECTION 2



PERTH BICYCLE DEMONSTRATION PROJECTS
SHAKESPEARE STREET - OPTION 3
BETWEEN SCARBOROUGH BEACH ROAD
AND ANZAC STREET,
LEEDERVILLE
CONCEPT PLAN

DATE	11 SEPTEMBER '15	SCALE	1:1000 @ A3	UBD REF	248/D15
DESIGNER	S. MCKENZIE	DRAWING NO.	15P1042000-04-04-P2		