




**GROUND FLOOR PLAN**

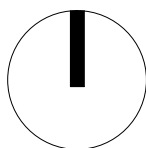


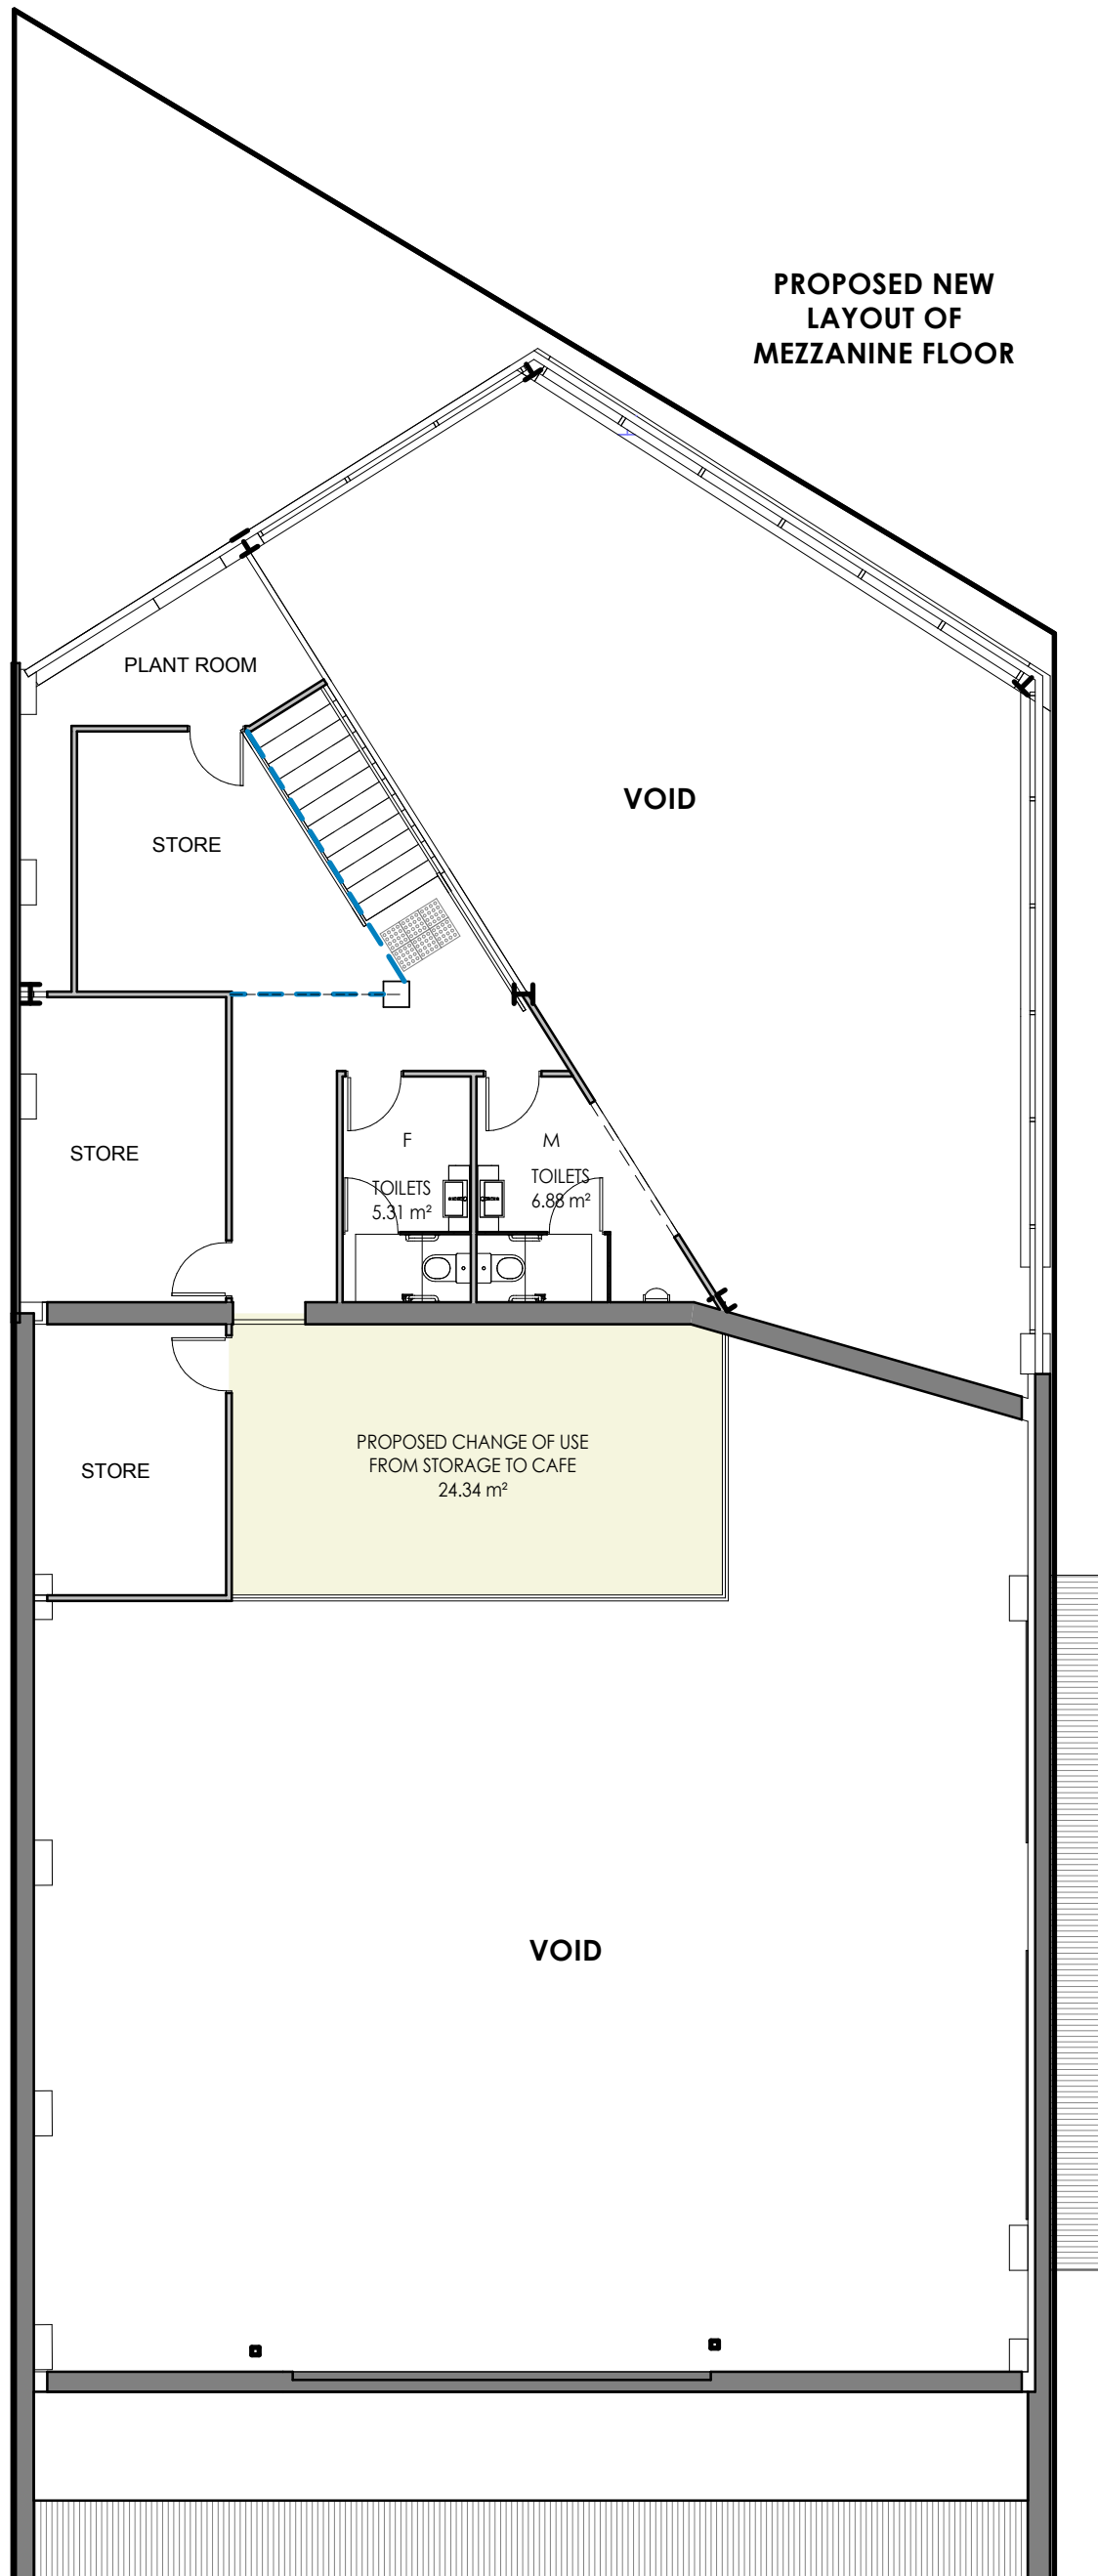

PROPOSED NEW LAYOUT OF MEZZANINE FLOOR

MEZZANINE FLOOR

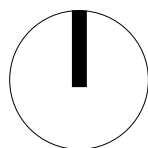


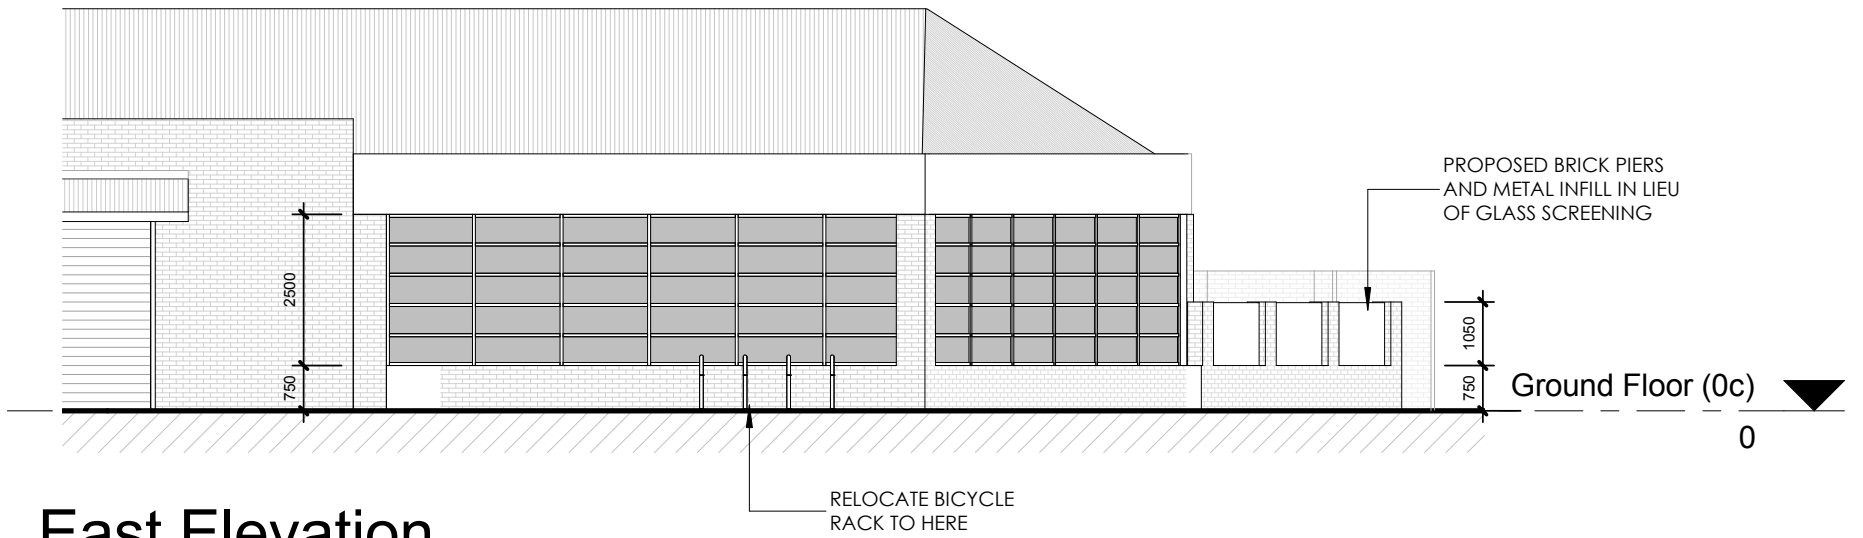

1

East Elevation

1 : 125

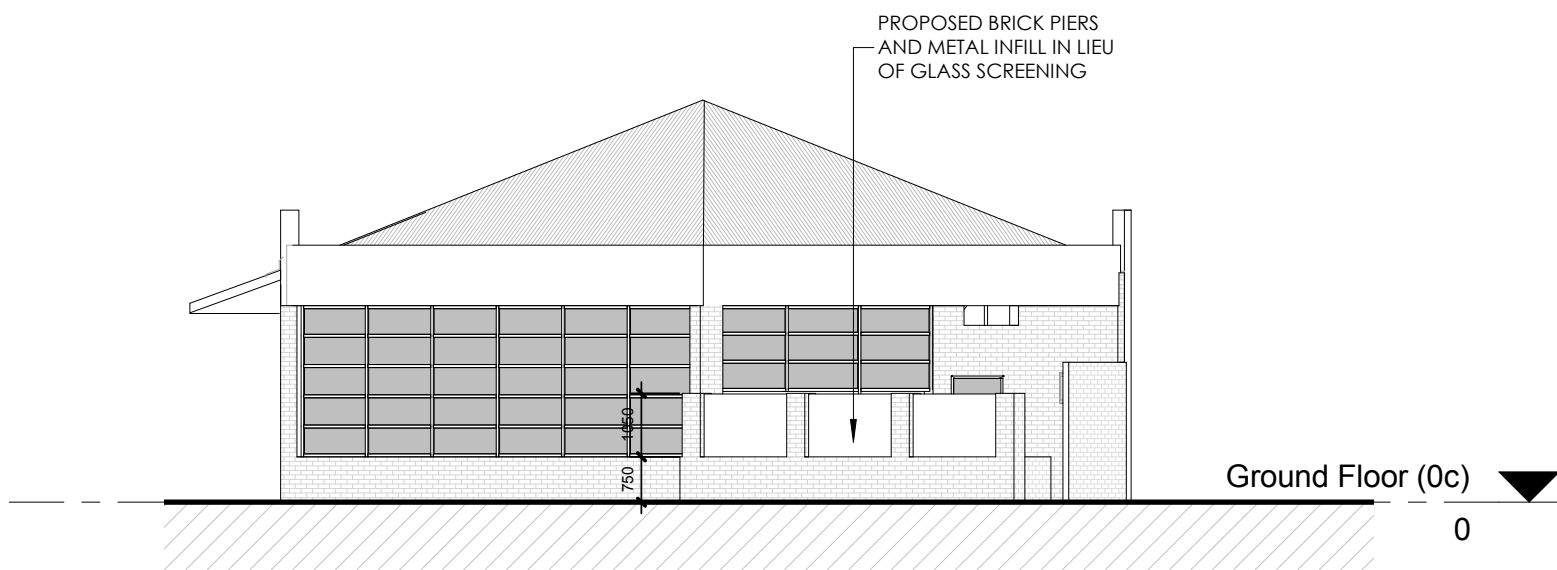

2

North Elevation

1 : 125