


Symbol Legend


- Amcom Pit/Box
- Bollard
- Cats Eye
- Bus Stop
- Power Pole
- Light Pole
- Electric Cable Pit
- Gas
- Hydrant Ground
- Monitor Bore
- Natural Surface
- Power Dome
- Traffic Light
- Retlc Control Valve
- Traffic Camera
- Sign (One Pole)
- Standard Survey Mark
- Stay Wire
- Telstra Pit
- Road Level
- Tree
- Valve
- Water Bore
- Water Meter
- Slide Entry Pit
- Gully
- Drainage Manhole
- Sewer Manholes
- Communication Pit
- Optus Services
- Telstra Manhole

Scale @A1 1:250

 

NOTES:

1. KERBING AS DICTATED ON SITE
2. VERGE REINSTATEMENT TO MATCH EXISTING ENVIRONMENT OR AS SPECIFIED BY PARKS MANAGER.
3. REFER TO DBYD DATA PRIOR TO ANY CONSTRUCTION CONTACT RELATIVE SERVICE AUTHORITY AS LISTED FOR ANY SERVICE CONFLICTS OR REPAIRS.
4. ALL LINEMARKING TO BE SPOTTED PRIOR TO NOTIFYING MRWA.
5. NEW BRICK PAVING TO SUIT EXISTING
6. ALL DIMENSIONS SHOWN IN METRES.
7. ENSURE ALL REGULATORY AND CONSTRUCTION SIGNAGE COMPLIES WITH MRWA AND AUSTRALIAN STANDARDS.
8. LOCATE ALL SERVICES PRIOR TO COMMENCEMENT OF WORKS.

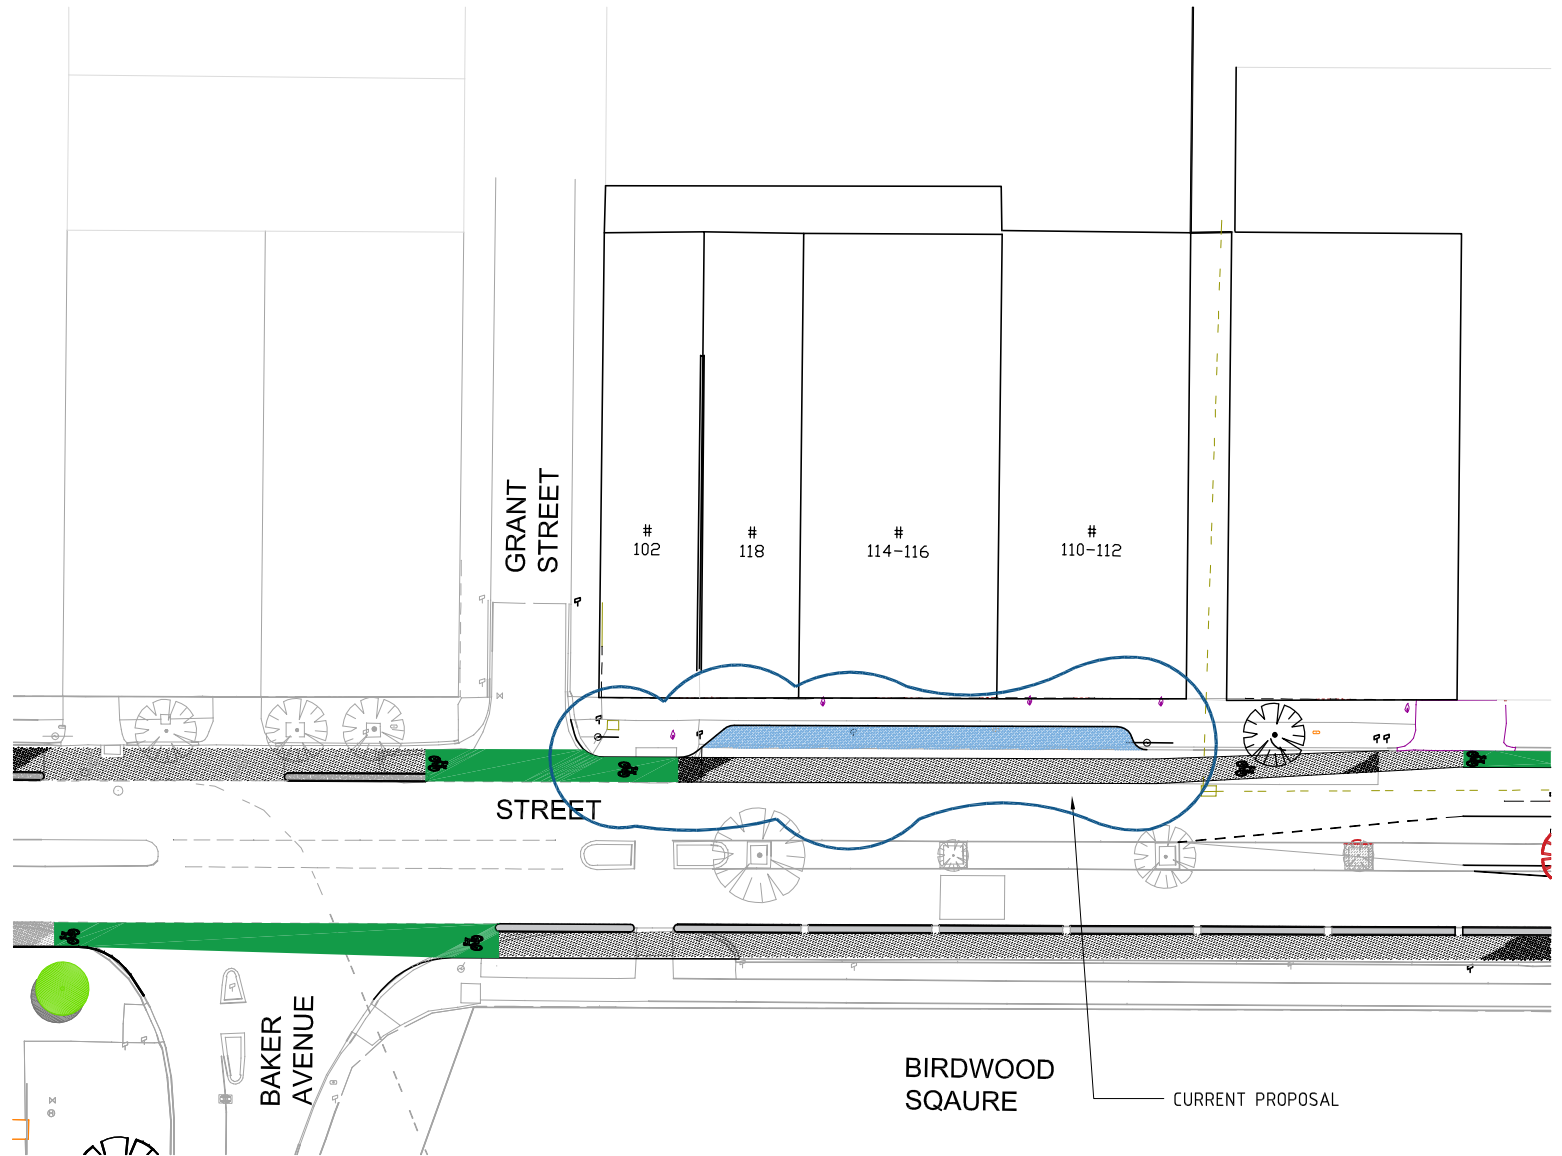


CITY OF VINCENT
 244 VINCENT STREET LEEDERVILLE, 6007
 TECHNICAL SERVICES

ISSUE	DATE	MADE BY	AMENDMENT

SCALE:	1:250
DATE:	MAY 2016
REF:	
DESIGN:	AMB
DRAWN:	AMB
CHECK:	
APPROVED:	
DIRECTOR TECHNICAL SERVICES	

BULWER STREET BIKE LANES PHASE 2
CURRENT PROPOSAL

TECHNICAL SERVICES	
DRAWING NO:	
3336-CP-01B	
SHEET 1 OF 1.	A2