


INSTALL MEDIAN ISLANDS WITH FAUX BRICKPAVING AS SHOWN (TYP)

INSTALL RED ENTRY STATEMENT

INSTALL SMK1 KERBING TO MATCH EXISTING AS PER DETAILS SHOWN BELOW

PROPOSED WIDENING

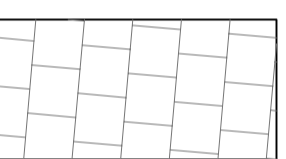


INSTALL RED ENTRY STATEMENT

INSTALL PRAM RAMP & GRAB RAILS AS PER AUSTRALIAN STANDARDS (TYP)

INSTALL MOUNTABLE PED CROSSING ISLAND WITH FAUX RED BRICKPAVING AS SHOWN

INSTALL NEW TREES SPECIES TO BE DETERMINED BY MANAGER PARKS AND PROPERTY SERVICES(TYP)

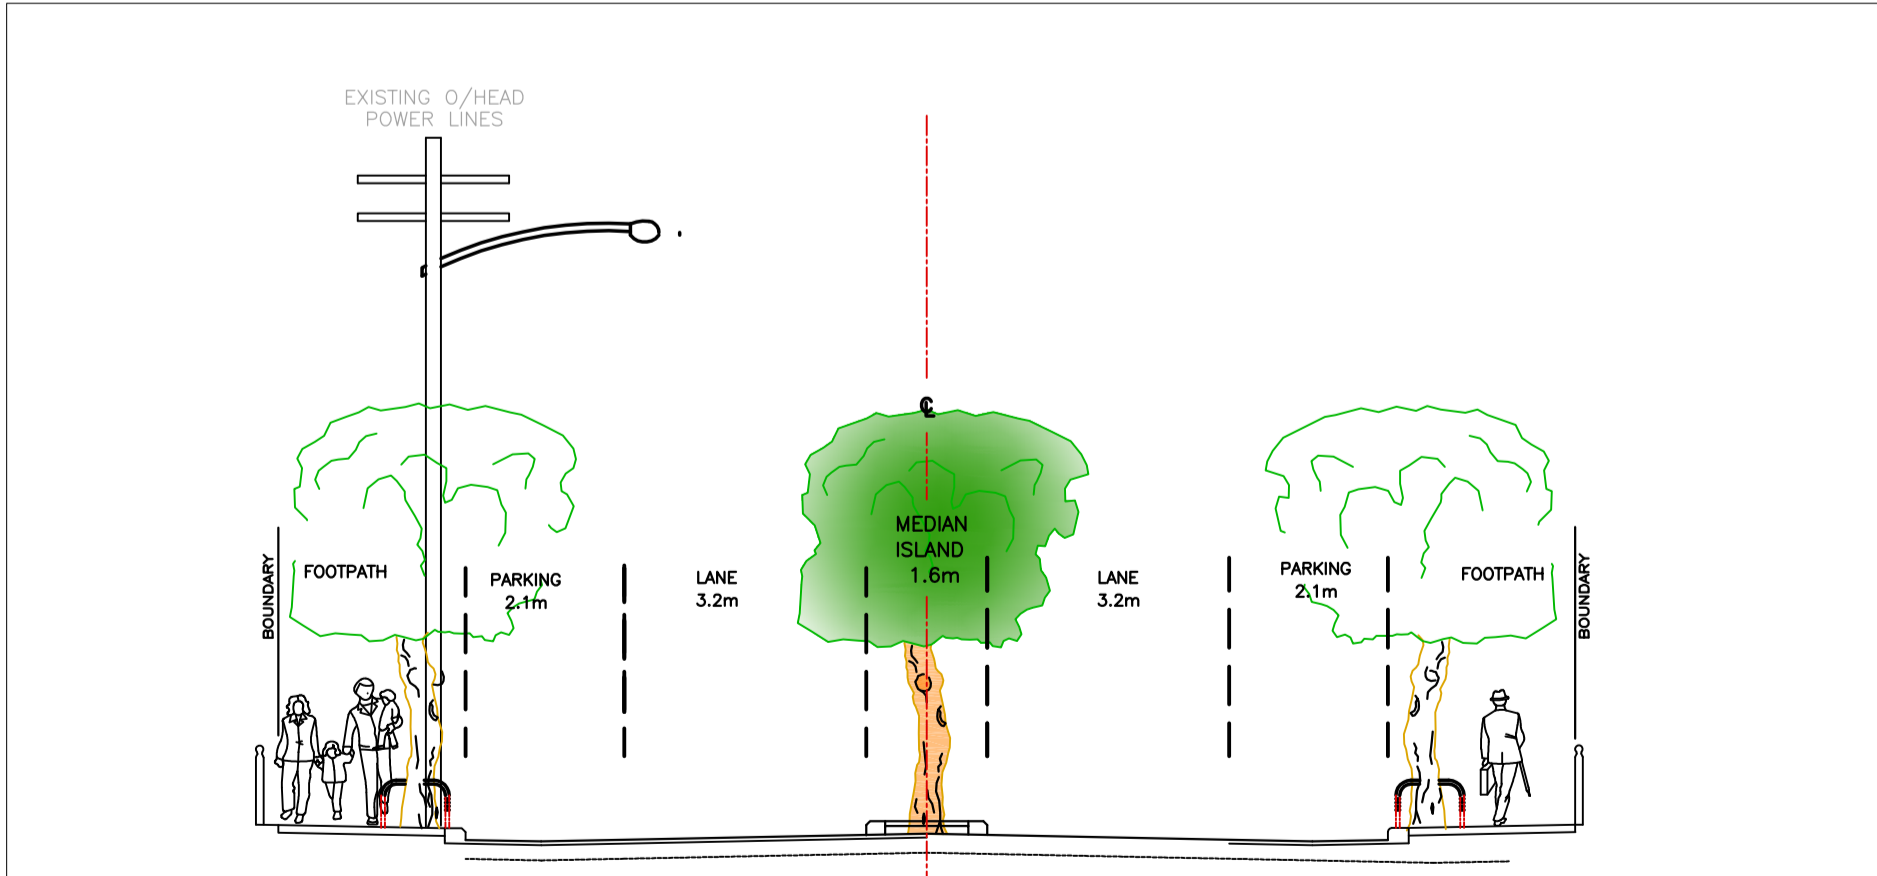


TYPICAL CROSS SECTION

NOTES:


1. ALL KERBING TO BE AS SPECIFIED
2. VERGE REINSTATEMENT TO MATCH EXISTING ENVIRONMENT OR AS SPECIFIED BY PARKS MANAGER.
3. REFER TO DBYD DATA PRIOR TO ANY CONSTRUCTION CONTACT RELATIVE SERVICE AUTHORITY AS LISTED FOR ANY SERVICE CONFLICTS OR REPAIRS.
4. ALL LINEMARKING TO BE SPOTTED PRIOR TO NOTIFYING MRWA.
5. NEW BRICK PAVING TO SUIT EXISTING
6. ALL DIMENSIONS SHOWN IN METRES.
7. ENSURE ALL REGULATORY AND CONSTRUCTION SIGNAGE COMPLIES WITH MRWA AND AUSTRALIAN STANDARDS.
8. LOCATE ALL SERVICES PRIOR TO COMMENCEMENT OF WORKS.

LEGEND

- PROPOSED NEW TREE
- PROPOSED BRICKPAVING
- EXISTING BRICKPAVING
- RED ENTRY STATEMENT

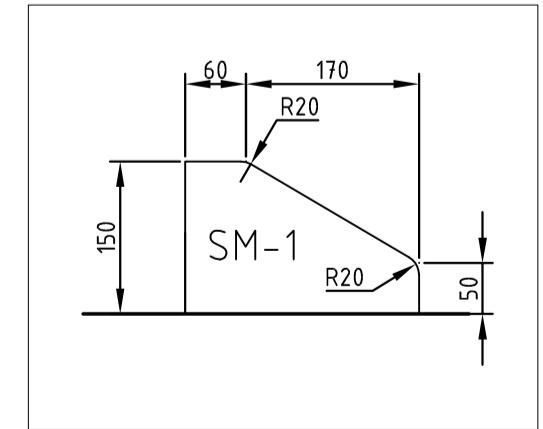

SMK1 KERBING DETAILS NOT TO SCALE

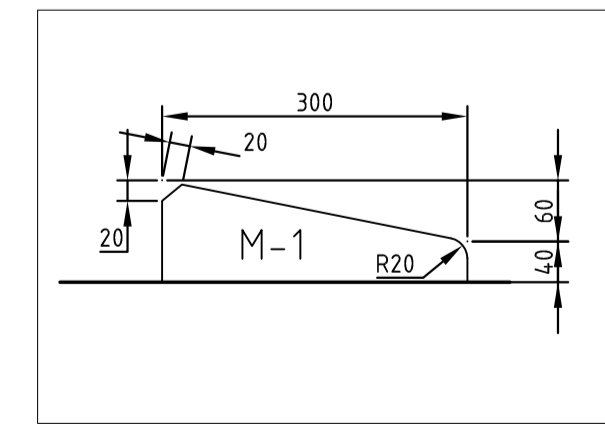

MOUNTABLE KERBING DETAILS NOT TO SCALE



CITY OF VINCENT
244 VINCENT STREET LEEDERVILLE, 6007
TECHNICAL SERVICES

MARK	DATE	MADE BY	AMENDMENT
A	13/05/2016	AJ	AMENDED AS PER DIRECTOR OF TECHNICAL SERVICES RECOMMENDATION

THIS DRAWING REMAINS THE PROPERTY OF THE CITY OF VINCENT AND MUST NOT BE RETAINED, COPIED OR USED WITHOUT THE AUTHORITY OF THE MANAGER, TECHNICAL SERVICES

SCALE	AS SHOWN
DATE	MAY 2016
DESIGN	AJ
DRAWN	AJ
CHECK	
APPROVED	
DIRECTOR TECHNICAL SERVICES	

PROPOSED TRAFFIC CALMING/ STREETScape ENHANCEMENT
INTER. CARR/FLORENCE/STRATHCONA STREETS
WEST PERTH

TECHNICAL SERVICES
DRAWING NO:
3268-CP-01A