


ULTIMATE PROPOSAL IF APPROVED

INSTALL



PROPOSED NIB EXTENSION

REFER TO MANAGER URBAN GREEN FOR ALL LANDSCAPE REQUIREMENTS (TYP)

PROPOSED INSTALLATION OF NEW TREES (TYP)



CITY OF VINCENT
 244 VINCENT STREET LEEDERVILLE, 6007
 TECHNICAL SERVICES

ISSUE	DATE	BY	AMENDMENT

SCALE: 1:250

DATE: SEP 2016

REF:

DESIGN: AJ	DRAWN: AJ	CHECK: RL
---------------	--------------	--------------

APPROVED:


EXECUTIVE MANAGER TECHNICAL SERVICES

PROPOSED TRAFFIC MANAGEMENT
 INTERSECTION ELMA & WALCOTT STREET
 MENORA

TECHNICAL SERVICES

DRAWING NO:
3387-CP-01

SHEET 1 OF 1. A3

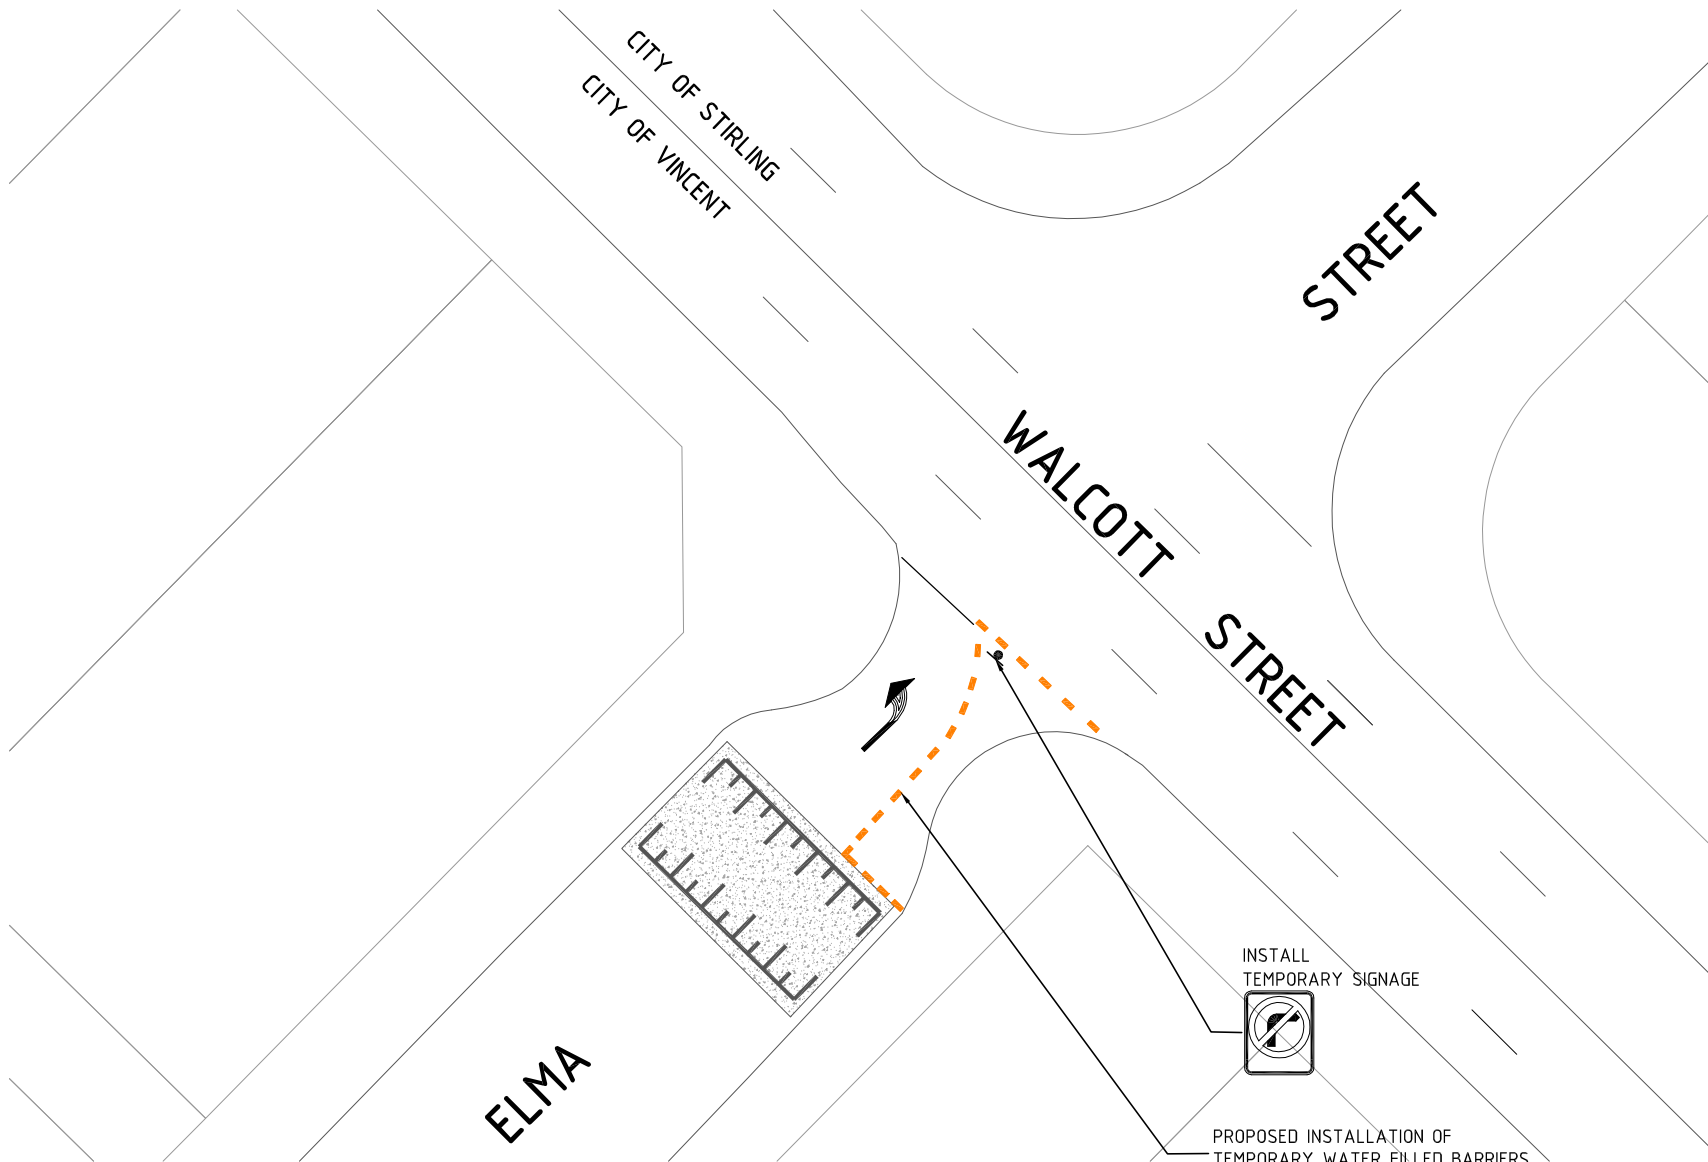

CITY OF VINCENT
 244 VINCENT STREET LEEDERVILLE, 6007
 TECHNICAL SERVICES

A	JAN 17	AJ	AMENDED AS PER DIRECTOR'S 'MARKED UP' DRAWING
ISSUE	DATE	BY	AMENDMENT

SCALE: 1:250		
DATE: JAN 2017		
REF:		
DESIGN: AJ	DRAWN: AJ	CHECK: RL
APPROVED:		
EXECUTIVE MANAGER TECHNICAL SERVICES		

PROPOSED 'TRIAL' TRAFFIC MANAGEMENT
 INTERSECTION ELMA & WALCOTT STREET
 MENORA

TECHNICAL SERVICES	
DRAWING NO: 3387-CP-01A	
SHEET 1 OF 1.	A3