



# EXAMPLE CONSTRUCTION MANAGEMENT PLAN

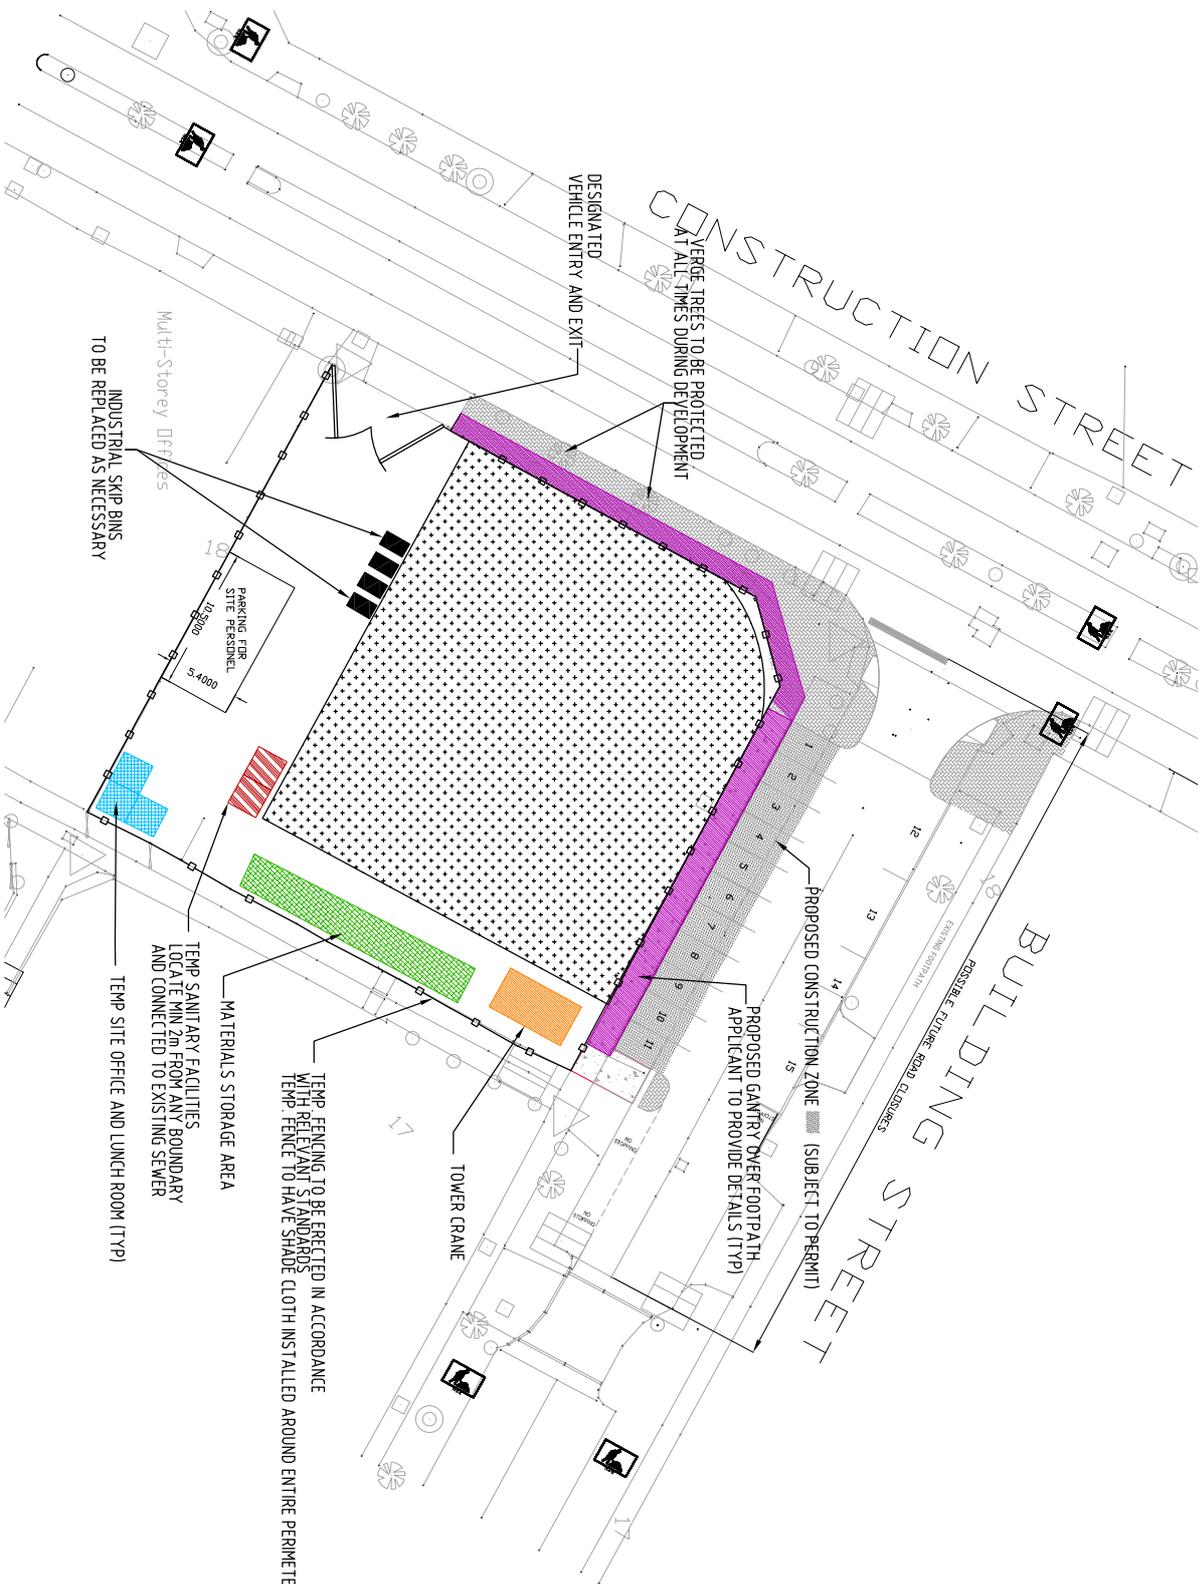

## NOTES:

1. ALL CEMENT TRUCKS TO BE WASHED DOWN OFF SITE.
2. TRAFFIC CONTROLLERS WHERE REQUIRED TO ASSIST WITH HEAVY VEHICLES ENTERING AND EXITING DESIGNATED SITE ACCESS POINT.
3. HEAVY VEHICLES TO ENTER SITE IN ACCORDANCE WITH APPROVED TRAFFIC MANAGEMENT PLAN.
4. ALL RELEVANT PERMITS WILL BE SOUGHT WHERE REQUIRED THROUGH THE APPROPRIATE DEPARTMENT WITHIN THE CITY OF VINCENT.
5. PARKING TO BE PROVIDED ON SITE. IF PARKING ON SITE UNAVAILABLE CONTRACTORS WILL BE REQUIRED TO PARK ON STREET IN ACCORDANCE WITH LOCAL PARKING RESTRICTIONS.
6. TRAFFIC MANAGEMENT SIGNS TO BE ERRECTED IN ACCORDANCE WITH AST782.3.
7. LOCATION OF TYPICAL SITE FACILITIES WILL VARY FOR EACH SITE.
8. ACCESS ROUTE IN ACCORDANCE WITH APPROVED TRAFFIC MANAGEMENT PLAN.

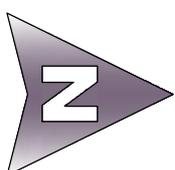

COMPANY LOGO

SITE DETAILS  
LOCATION

COMPANY DETAILS

144 HUNTER STREET, LIVERPOOL - 144 400  
Phone: 081 9273 6000 Fax: 081 9273 6009

ISSUANCE # ANY

SCALE: SHOWN SCALE

DATE	BY
REVISION	ISSUED
APPROVED	ISSUANCE NUMBER

DRAWING NUMBER IF APPLICABLE

DRAWING NO  
2948-RD-1B