
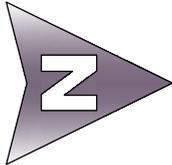


# EXAMPLE DEMOLITION MANAGEMENT PLAN

## NOTES:

1. ALL HEAVY VEHICLE TRAFFIC TO ENTER DEMOLITION SITE VIA THE DESIGNATED ACCESS POINT ONLY
2. TRAFFIC CONTROLLERS WHERE REQUIRED TO ASSIST WITH HEAVY VEHICLES ENTERING AND EXITING DESIGNATED SITE ACCESS POINT.
3. SITE FENCE TO HAVE SHADE CLOTH TO PREVENT DUST. SITE TO BE WATERED DOWN AS NECESSARY TO PREVENT DUST.
5. ALL SIGNS TO BE ERRECTED IN ACCORDANCE WITH AS1782.3
6. SITE WORKERS TO COMPLY WITH THE LOCAL PARKING RESTRICTIONS
7. SITE ACCESS ROUTE IN ACCORDANCE WITH APPROVED TRAFFIC MANAGEMENT PLAN

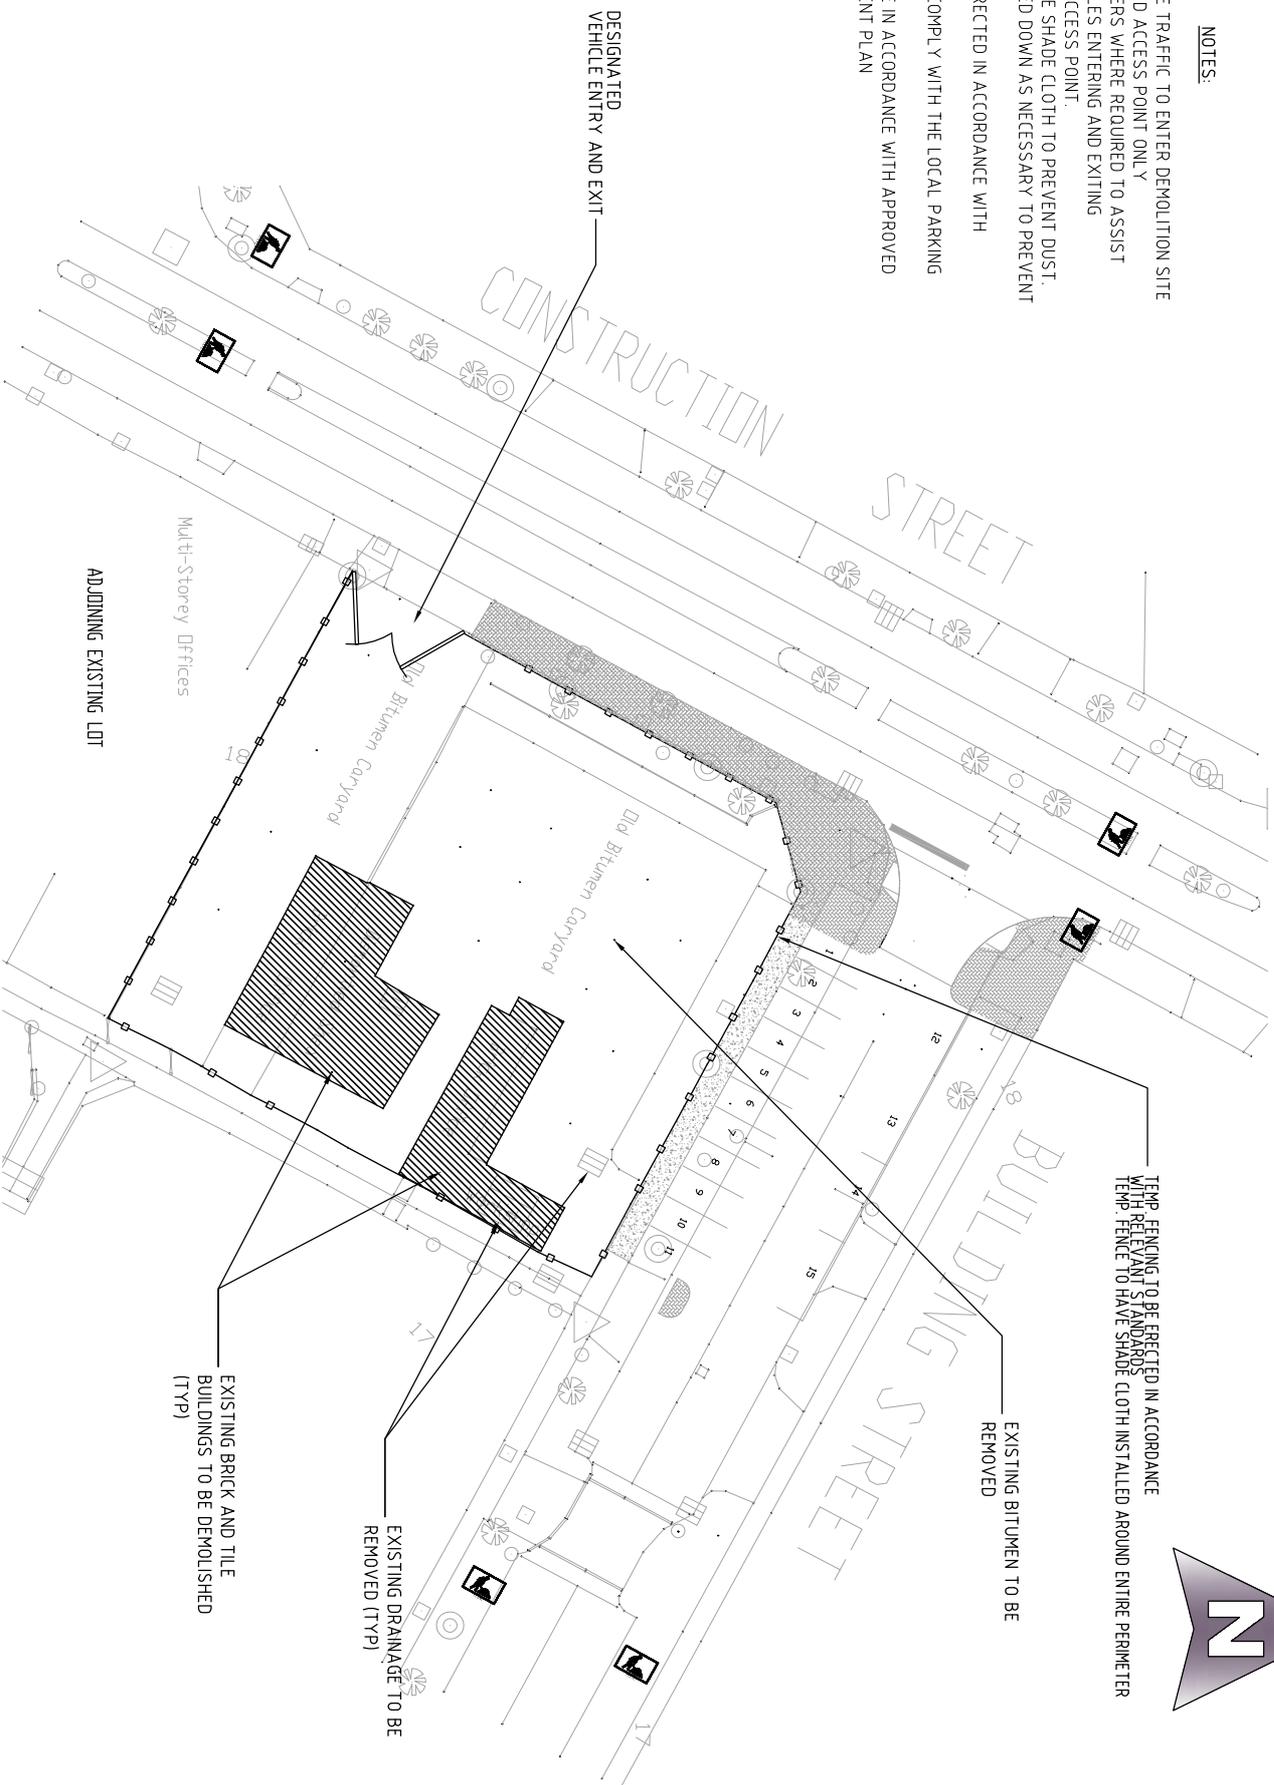

TEMP FENCING TO BE ERRECTED IN ACCORDANCE WITH RELEVANT STANDARDS. TEMP FENCE TO HAVE SHADE CLOTH INSTALLED AROUND ENTIRE PERIMETER

EXISTING BITUMEN TO BE REMOVED

EXISTING DRAINAGE TO BE REMOVED (TYP)

EXISTING BRICK AND TILE BUILDINGS TO BE DEMOLISHED (TYP)

COMPANY LOGO

SITE DETAILS  
LOCATION

COMPANY DETAILS

144 LINDEN STREET, LINDFIELD - 154 400  
Phone: 080 8073 6000 Fax: 080 8073 6009

ISSUANCE # ANY

SCALE: SHOWN SCALE

DATE	BY
REVISION	REVISION
APPROVED	ISSUED

DRAWING NUMBER IF APPLICABLE

ISSUANCE NO  
2948-RD-1A