





AERIAL SITE PLAN / OVERSHADOWING DIAGRAM
SCALE 1:500

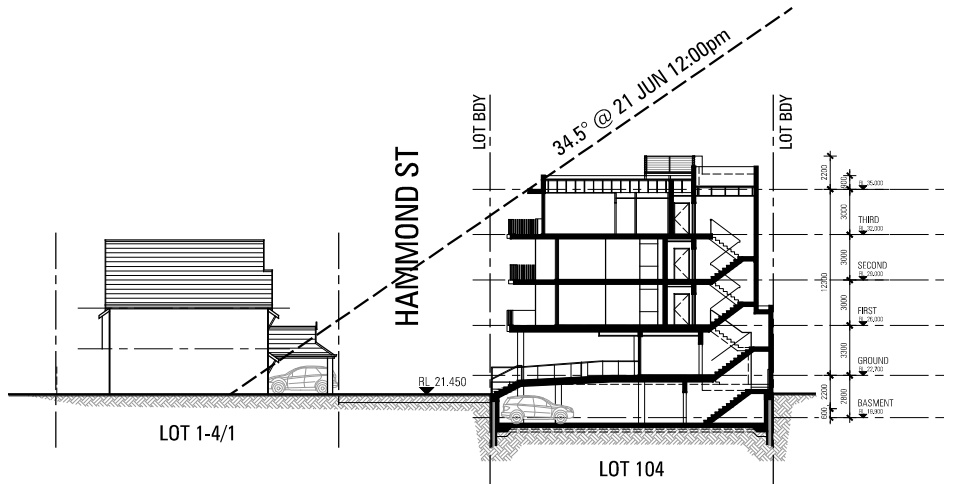

DIAGRAMATIC SECTION 1-1

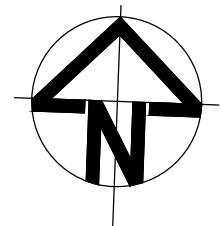

MULTIPLE RESIDENTIAL DEVELOPMENT


189 CHARLES STREET, WEST PERTH

ZUIDEVELD MARCHANT HUR
ARCHITECTURE PLANNING INTERIOR DESIGN


64 FITZGERALD STREET
NORTHBRIDGE WA 6003
T 61 8 9227 0900
F 61 8 9227 0600

PROJECT NO. 2001 SK1.01
DATE 10.06.2016
REVISION C


THIS IS THE COPYRIGHT MATERIAL OF ZUIDEVELD MARCHANT HUR PTY LTD.
FOR ILLUSTRATIVE PURPOSES ONLY.

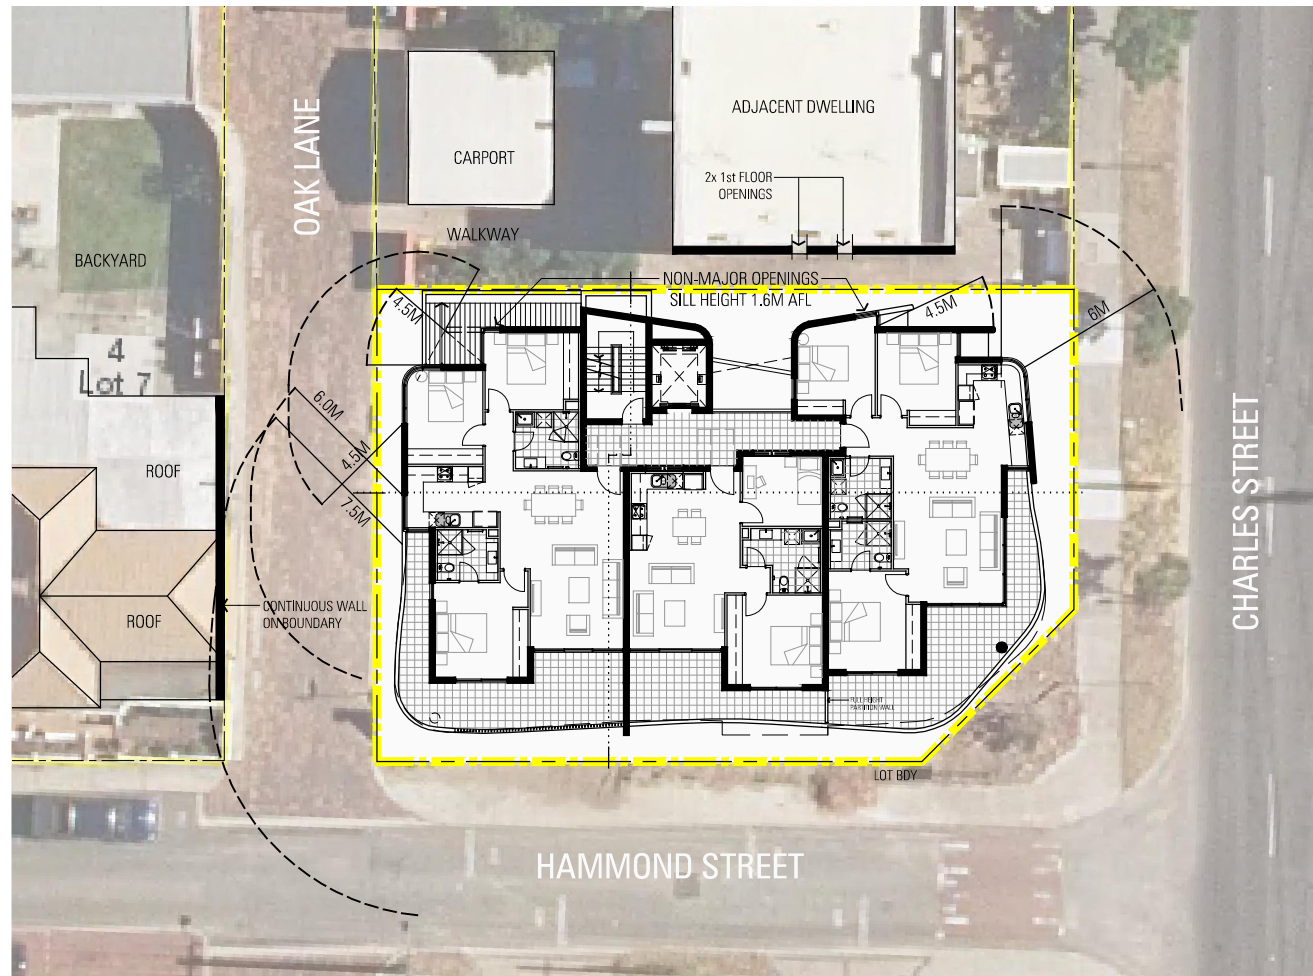



1st & 2nd FLOOR CONE OF VISION

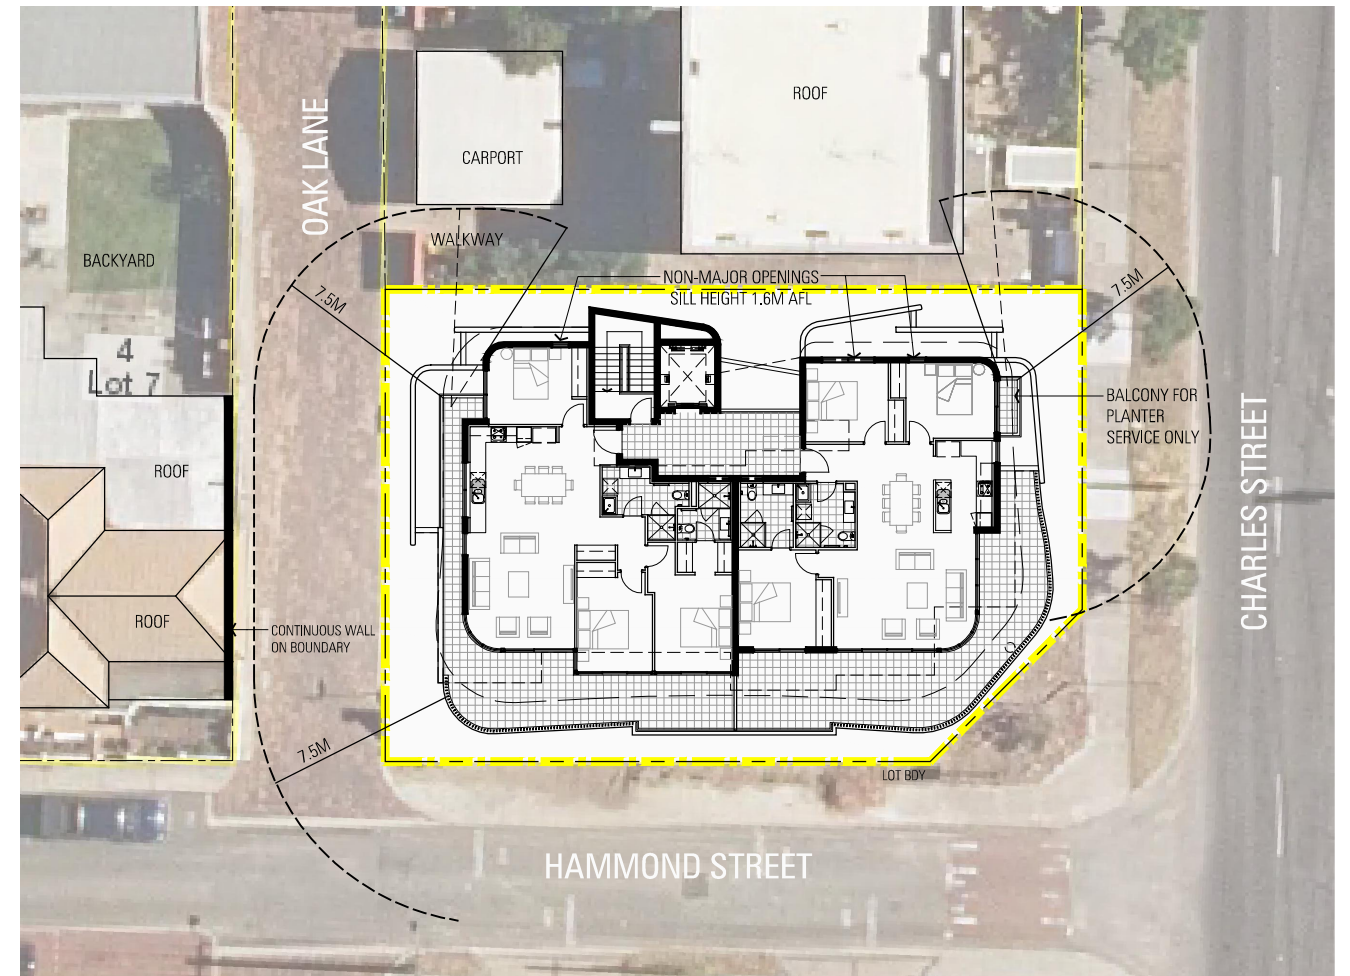

3rd FLOOR CONE OF VISION

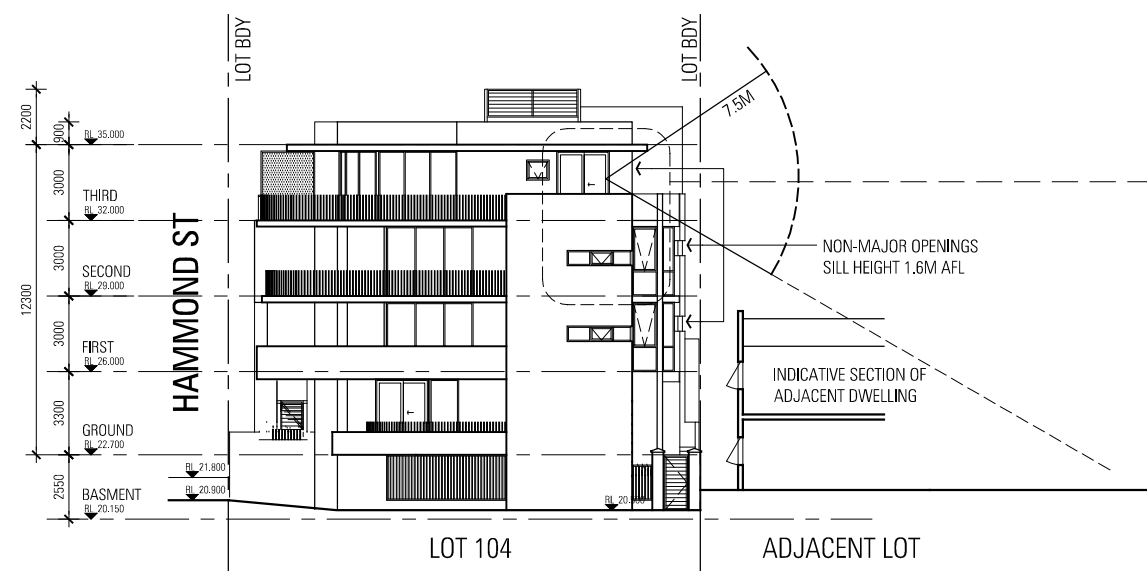

VISUAL PRIVACY DIAGRAM
SCALE 1:300

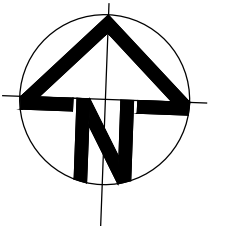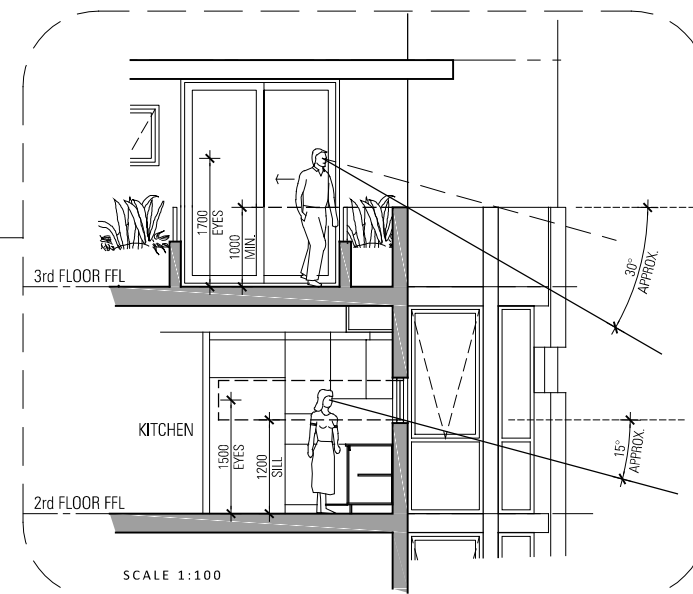

MULTIPLE RESIDENTIAL DEVELOPMENT


189 CHARLES STREET, WEST PERTH

ZUIDEVELD MARCHANT HUR
ARCHITECTURE PLANNING INTERIOR DESIGN

64 FITZGERALD STREET
NORTHBRIDGE WA 6003
T 61 8 9227 0900
F 61 8 9227 0600

PROJECT NO. 2001 SK1.02
DATE 30.06.2016
REVISION D

THIS IS THE COPYRIGHT MATERIAL OF ZUIDEVELD MARCHANT HUR PTY LTD.
FOR ILLUSTRATIVE PURPOSES ONLY.

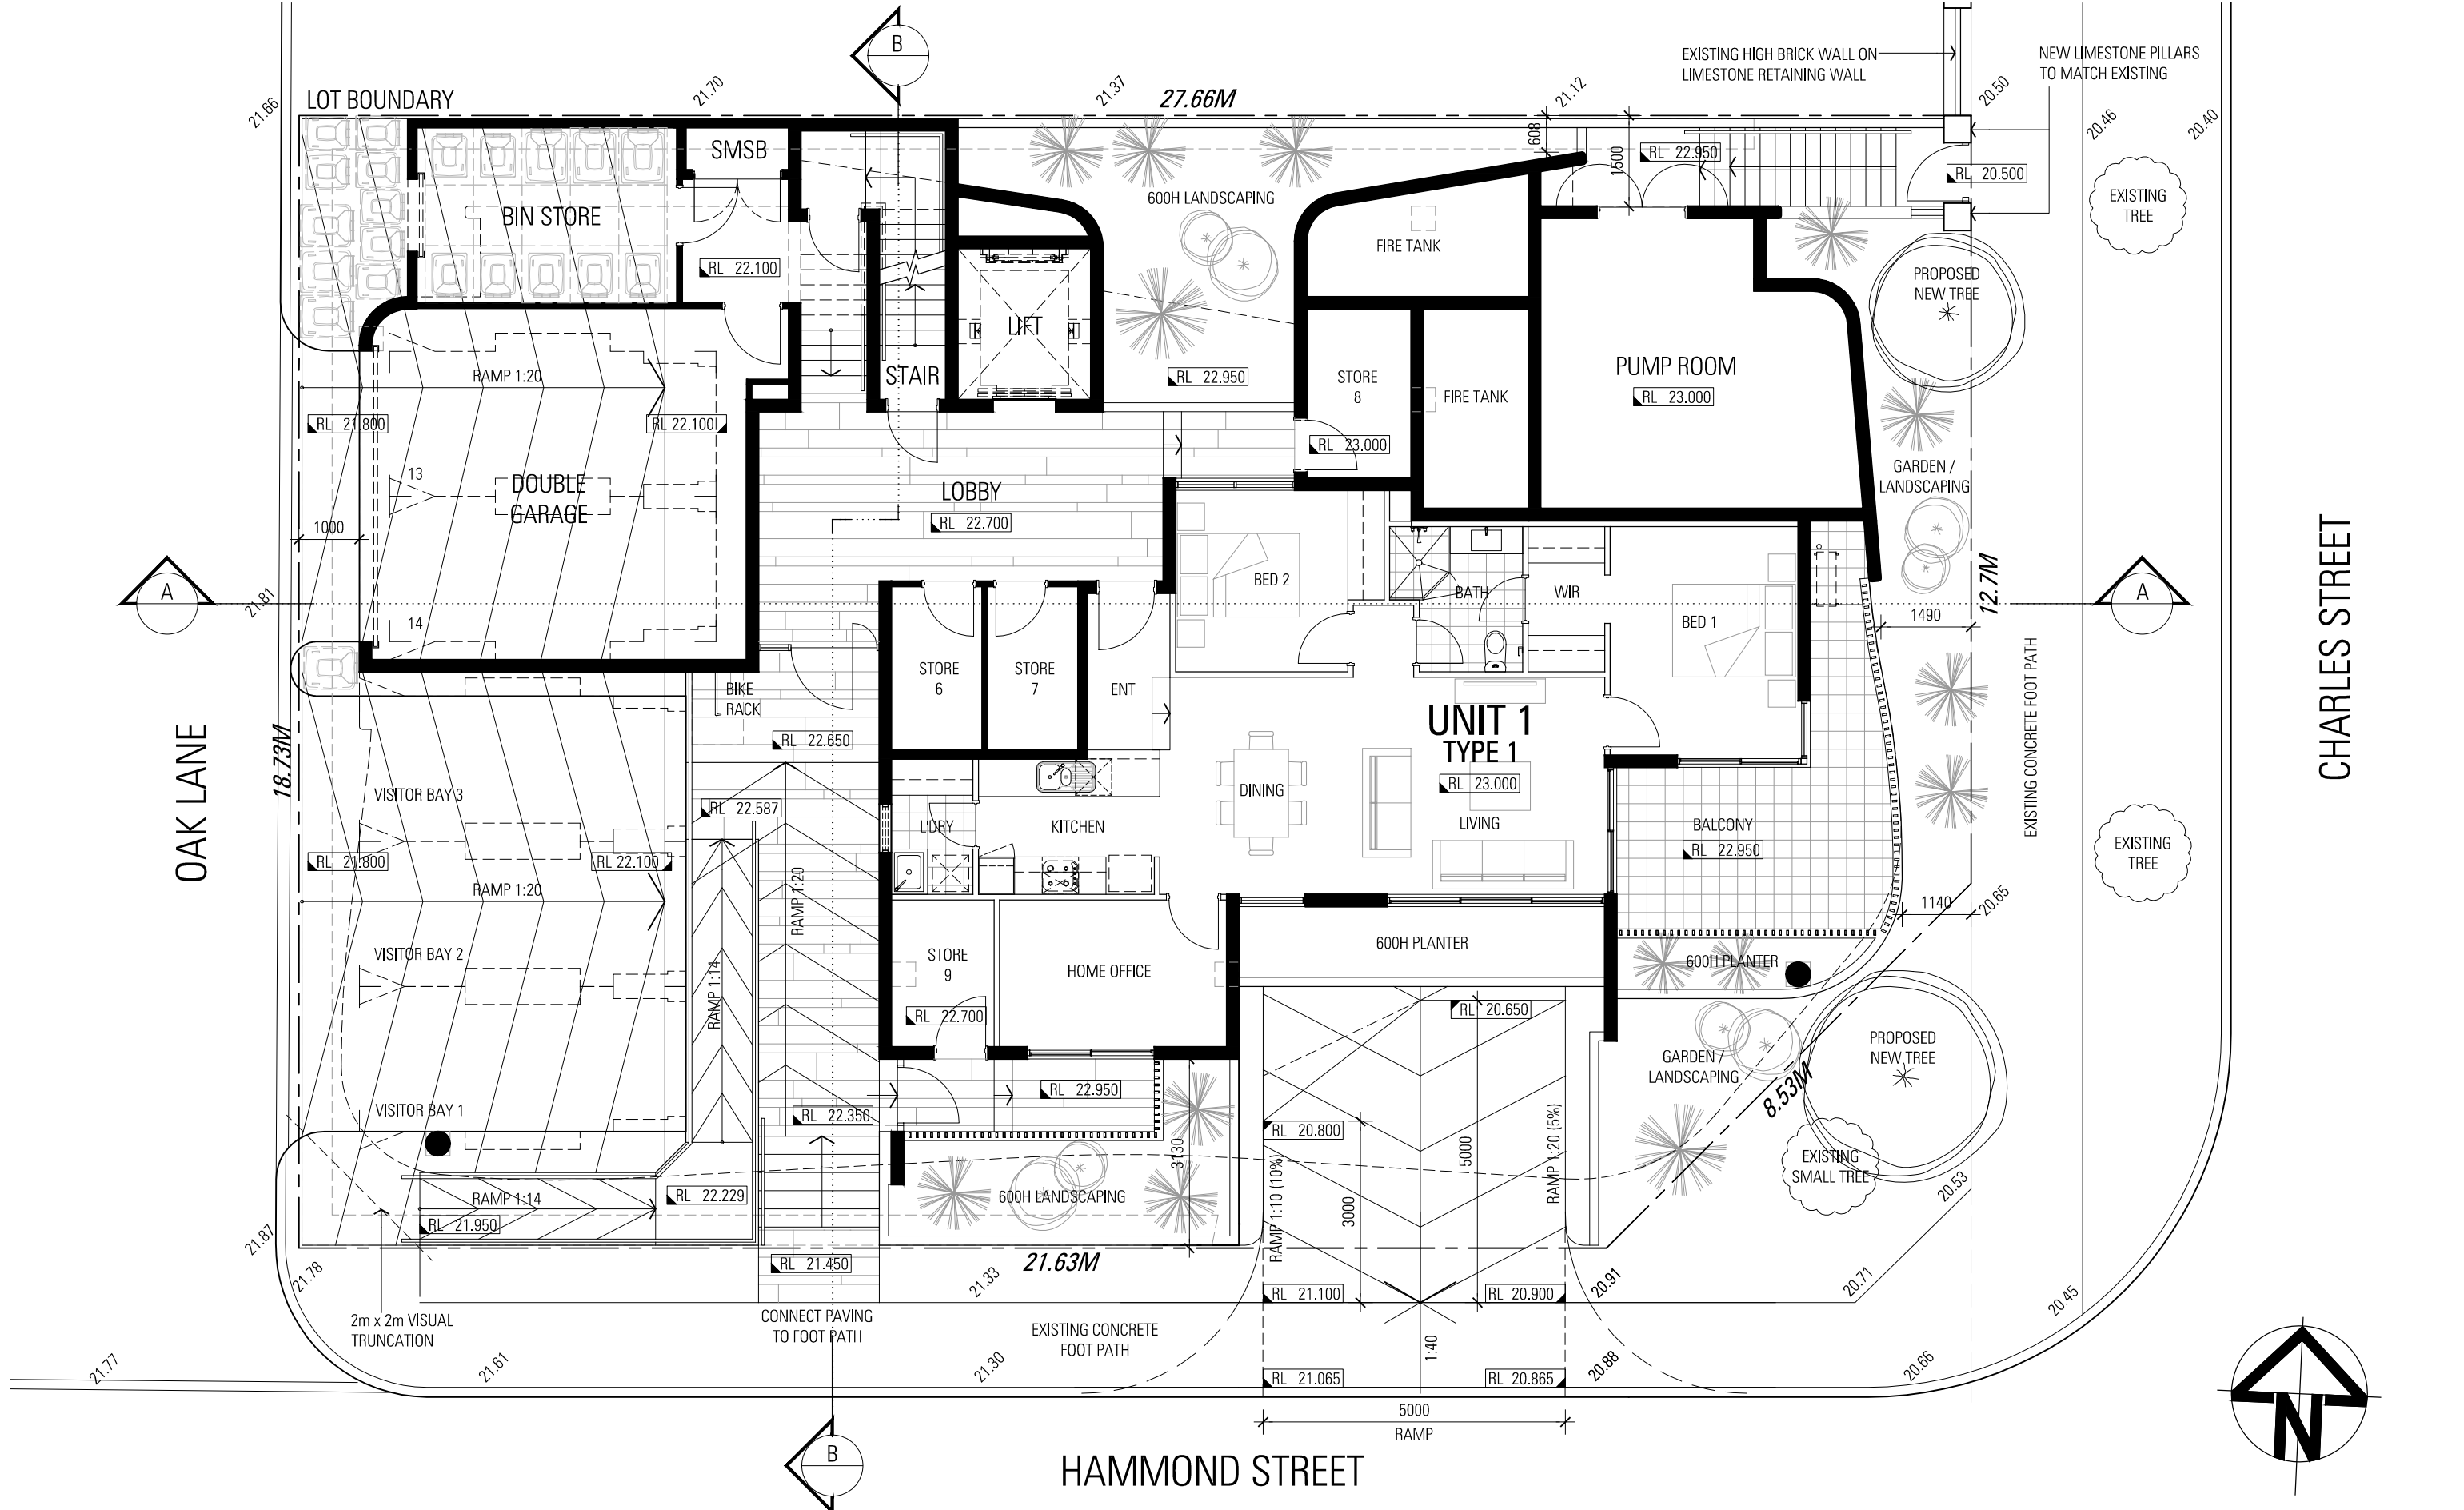

MULTIPLE RESIDENTIAL DEVELOPMENT

189 CHARLES STREET, WEST PERTH


HAMMOND STREET
GROUND FLOOR / SITE PLAN
SCALE 1:100

ZUIDEVELD MARCHANT HUR
ARCHITECTURE PLANNING INTERIOR DESIGN


64 FITZGERALD STREET
NORTHBRIDGE WA 6003
T 61 8 9227 0900
F 61 8 9227 0600

PROJECT NO. 2001.SK2.02
DATE 30.06.2016
REVISION D

THIS IS THE COPYRIGHT MATERIAL OF ZUIDEVELD MARCHANT HUR PTY LTD.
FOR ILLUSTRATIVE PURPOSES ONLY.

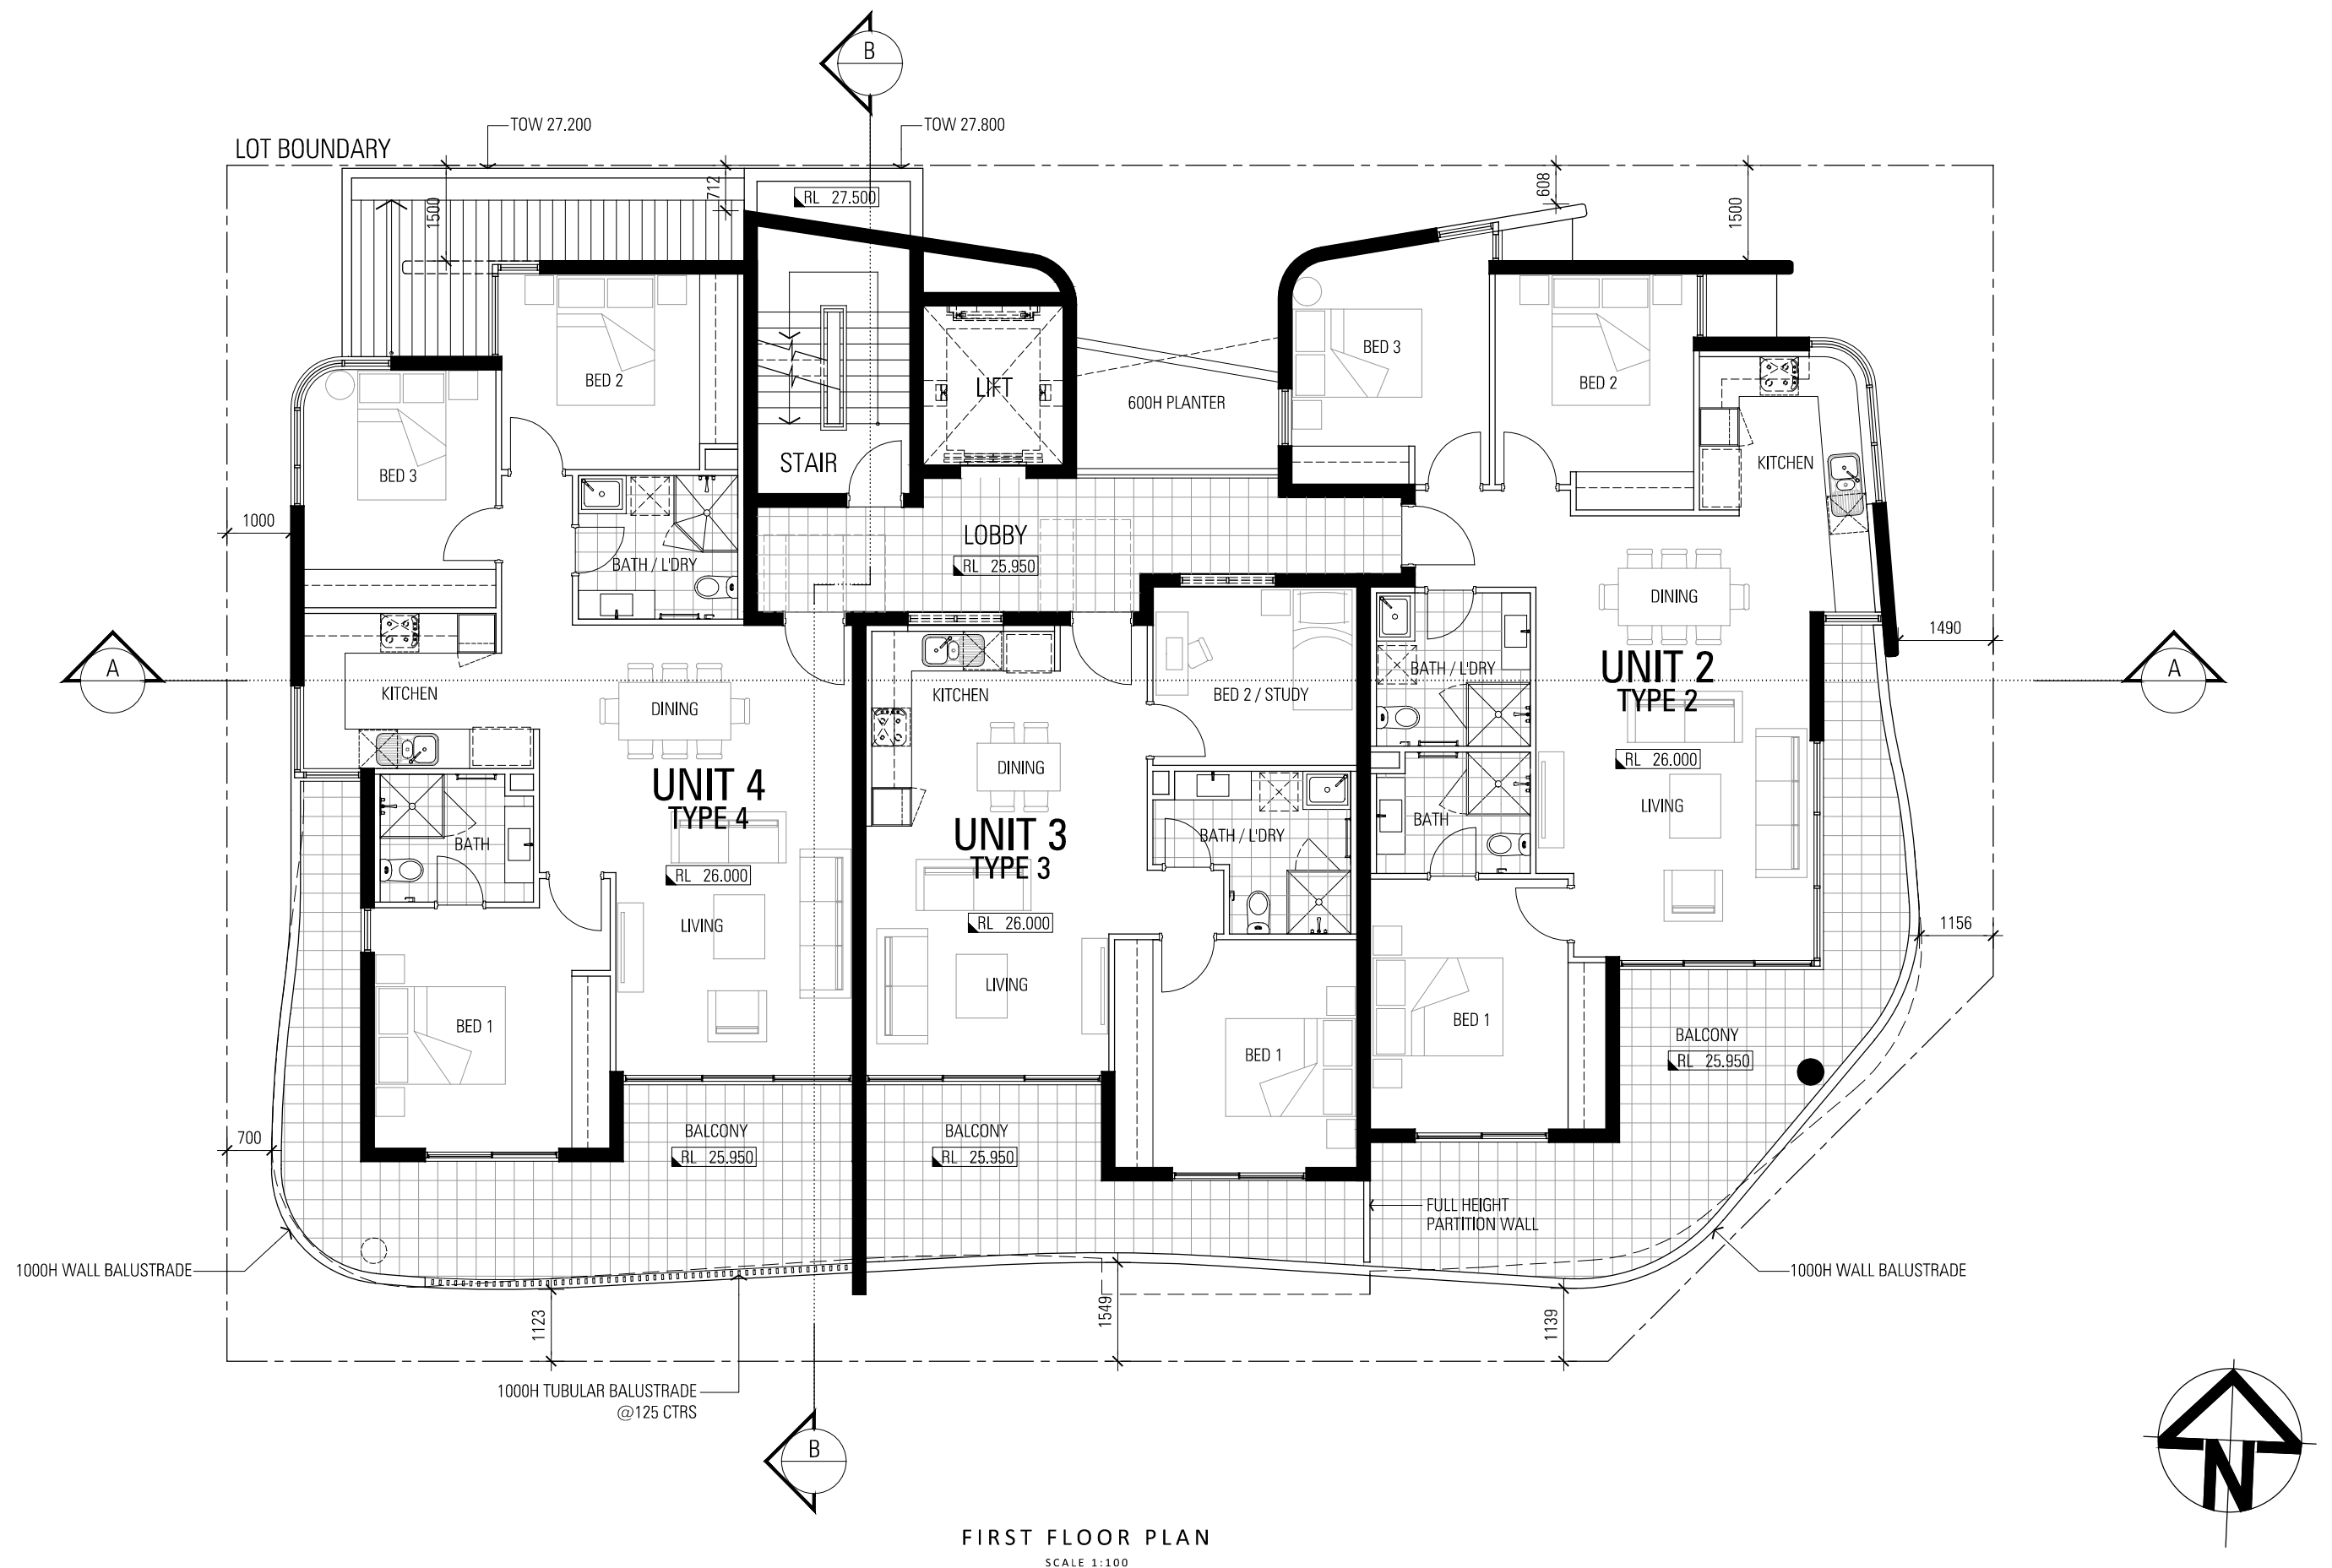

MULTIPLE RESIDENTIAL DEVELOPMENT

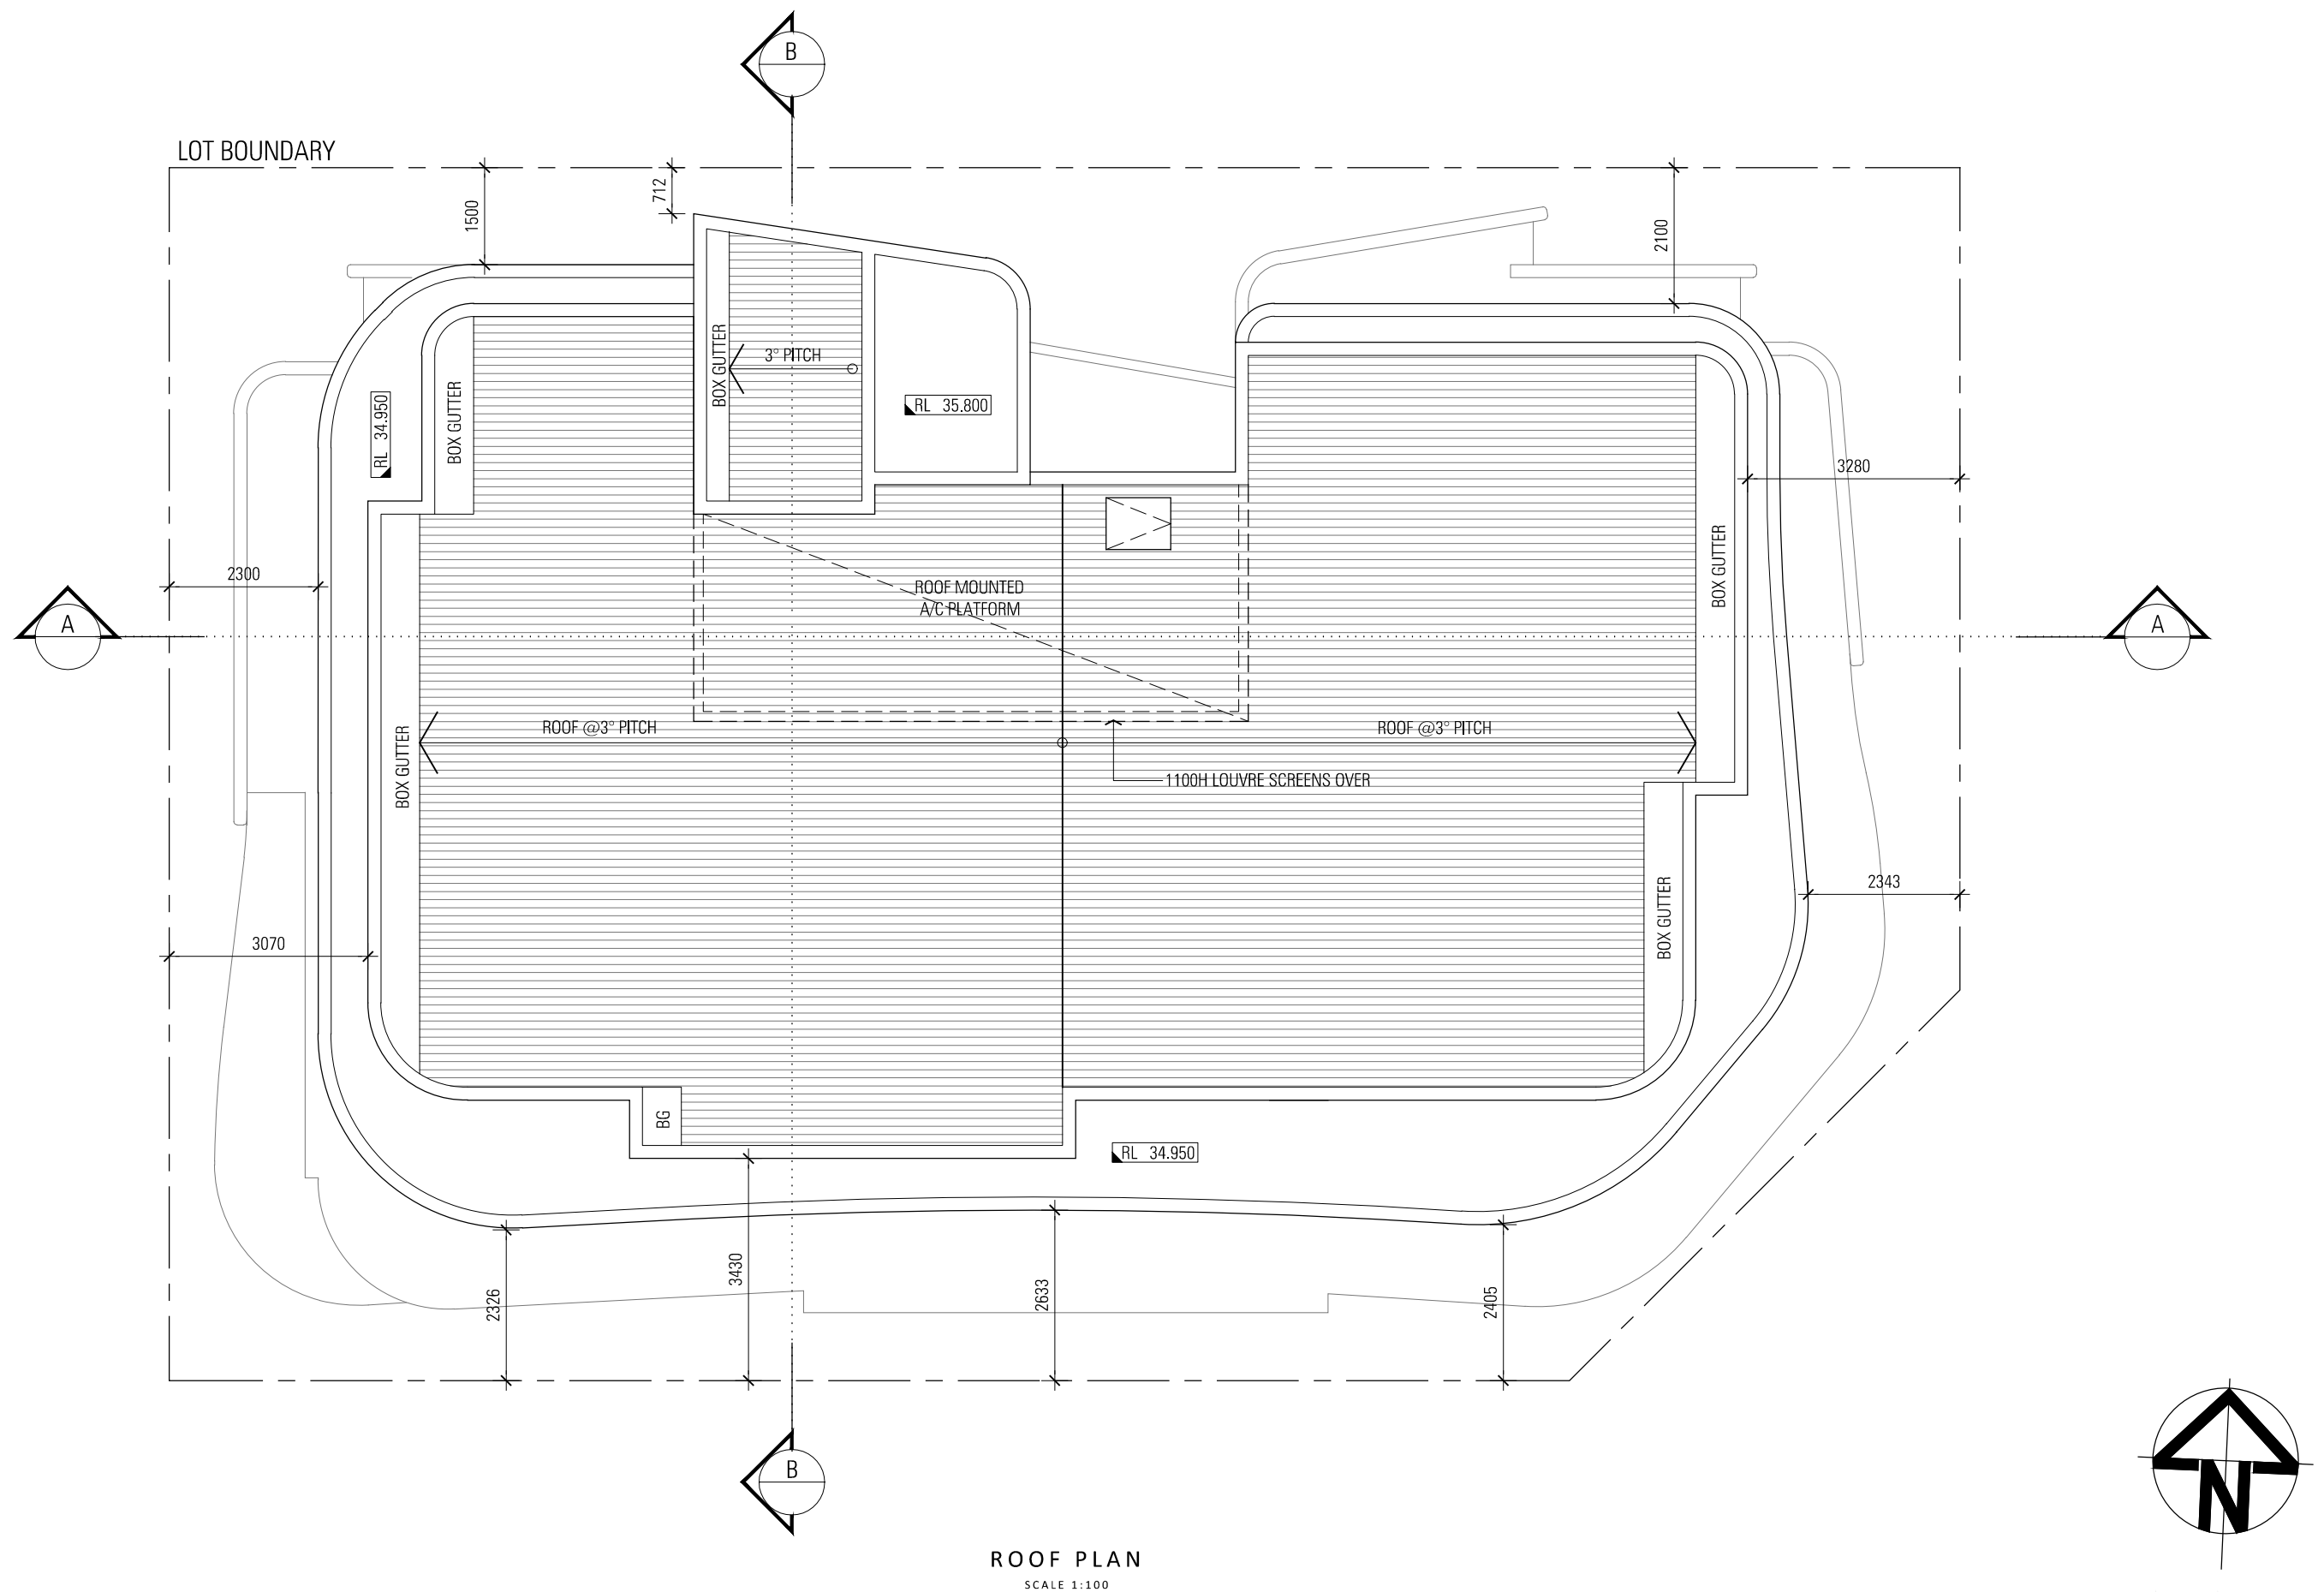

ROOF PLAN
SCALE 1:100

MULTIPLE RESIDENTIAL DEVELOPMENT

189 CHARLES STREET, WEST PERTH

ZUIDEVELD MARCHANT HUR
ARCHITECTURE PLANNING INTERIOR DESIGN

64 FITZGERALD STREET NORTHBRIDGE WA 6003 T 61 8 9227 0900 F 61 8 9227 0600	PROJECT NO. 2001 SK2.06 DATE 10.06.2016 REVISION C
---	--

THIS IS THE COPYRIGHT MATERIAL OF ZUIDEVELD MARCHANT HUR PTY LTD.
FOR ILLUSTRATIVE PURPOSES ONLY.



MULTIPLE RESIDENTIAL DEVELOPMENT


189 CHARLES STREET, WEST PERTH

ZUIDEVELD MARCHANT HUR
ARCHITECTURE PLANNING INTERIOR DESIGN

64 FITZGERALD STREET
NORTHBRIDGE WA 6003
T 61 8 9227 0900
F 61 8 9227 0600

PROJECT NO. 2001 SK3.01
DATE 30.06.2016
REVISION D

THIS IS THE COPYRIGHT MATERIAL OF ZUIDEVELD MARCHANT HUR PTY LTD.
FOR ILLUSTRATIVE PURPOSES ONLY.

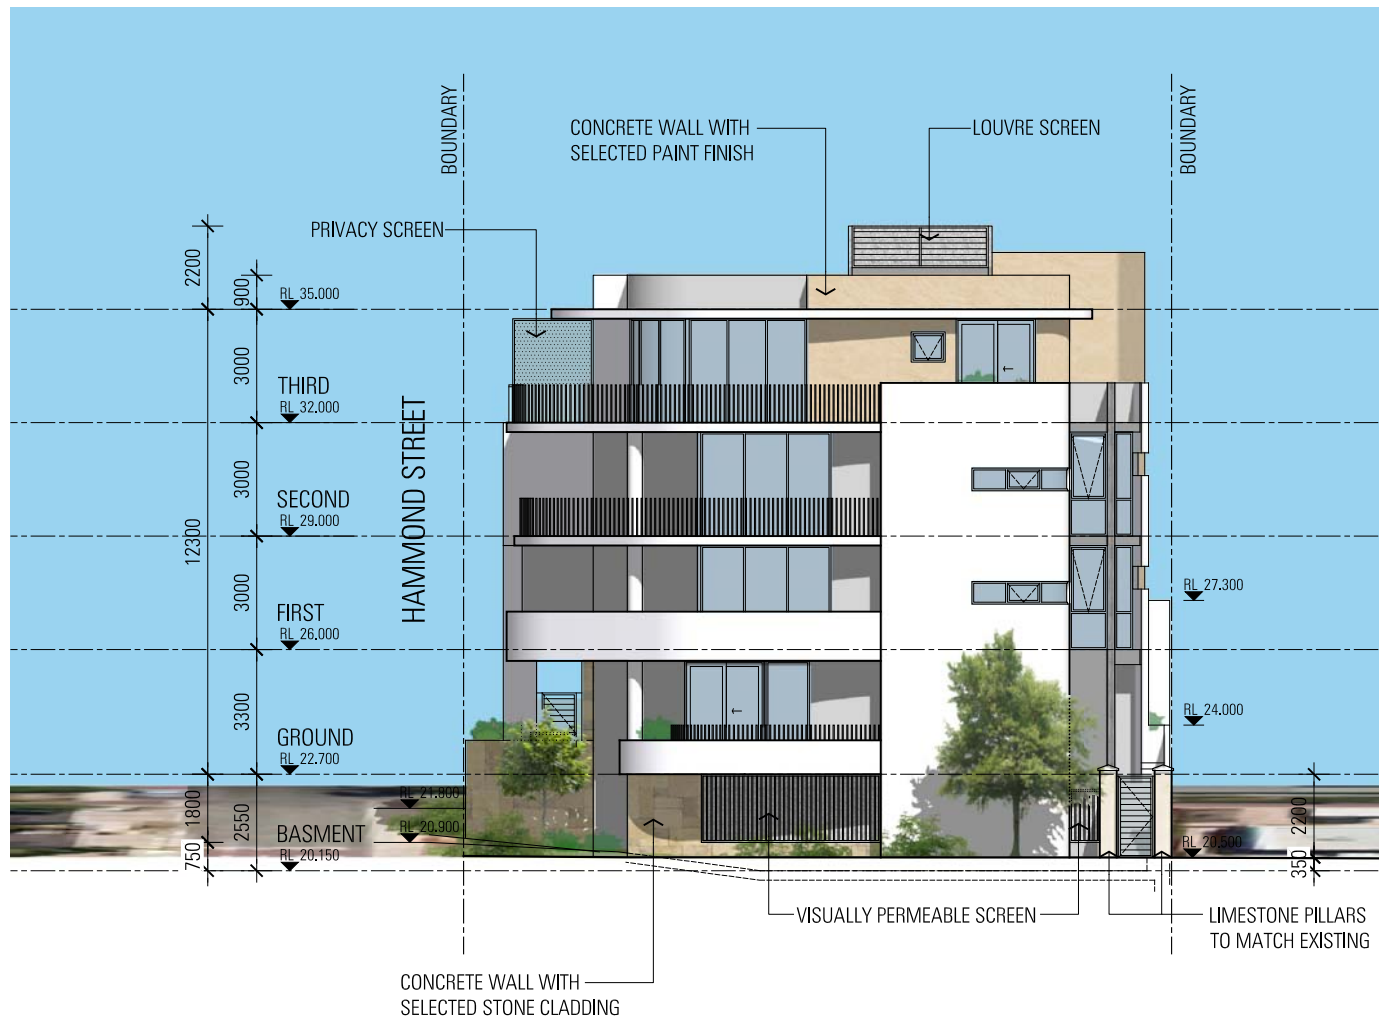

EAST ELEVATION
SCALE 1:200



SOUTH ELEVATION
SCALE 1:200

MULTIPLE RESIDENTIAL DEVELOPMENT


189 CHARLES STREET, WEST PERTH

ZUIDEVELD MARCHANT HUR
ARCHITECTURE PLANNING INTERIOR DESIGN


64 FITZGERALD STREET
NORTHBRIDGE WA 6003
T 61 8 9227 0900
F 61 8 9227 0600

PROJECT NO. 2001 SK3.02
DATE 30.06.2016
REVISION D

THIS IS THE COPYRIGHT MATERIAL OF ZUIDEVELD MARCHANT HUR PTY LTD.
FOR ILLUSTRATIVE PURPOSES ONLY.

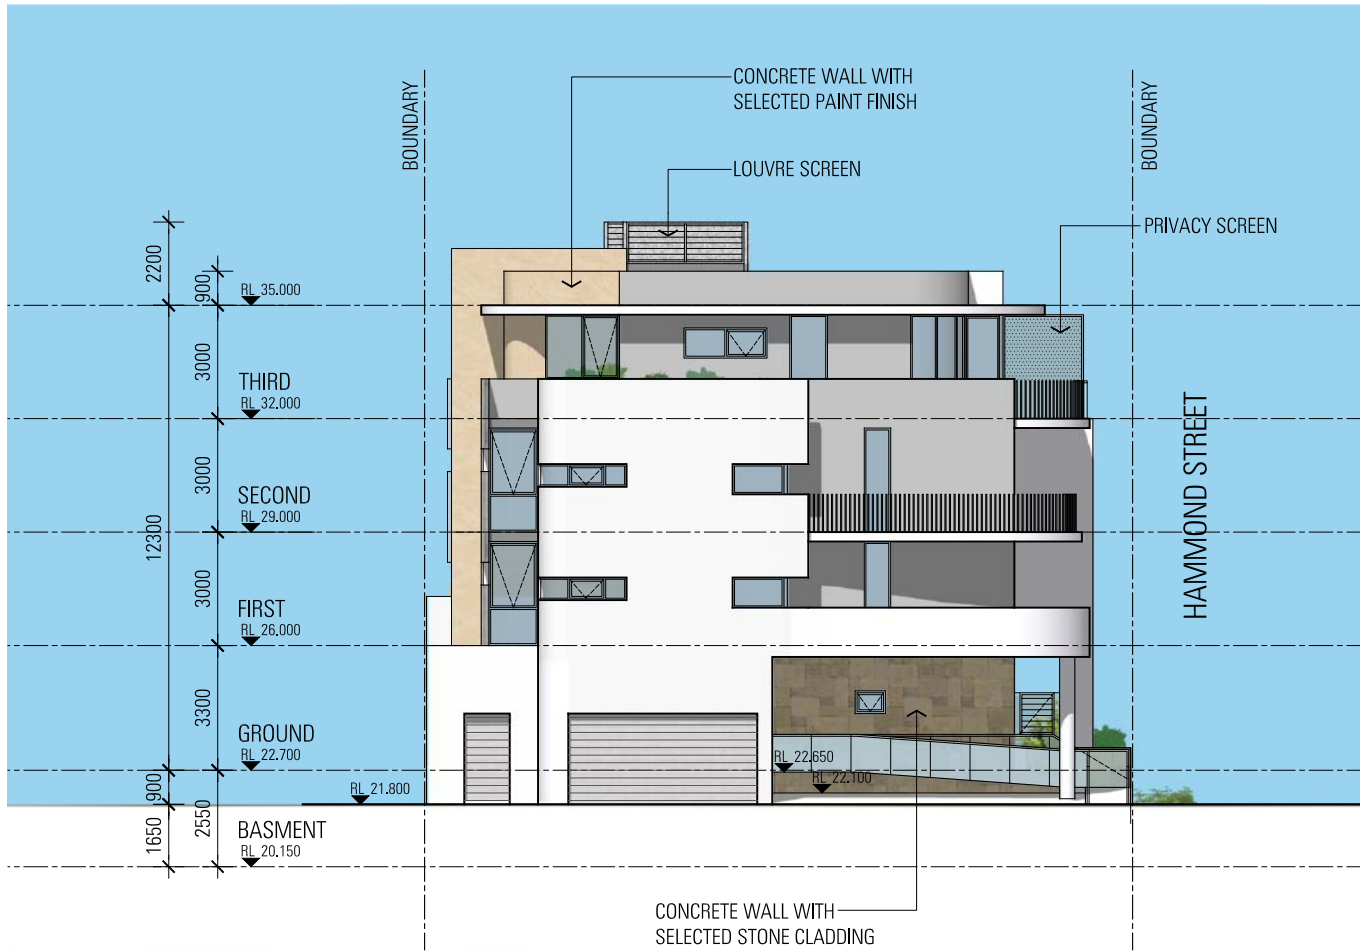

WEST ELEVATION
SCALE 1:200

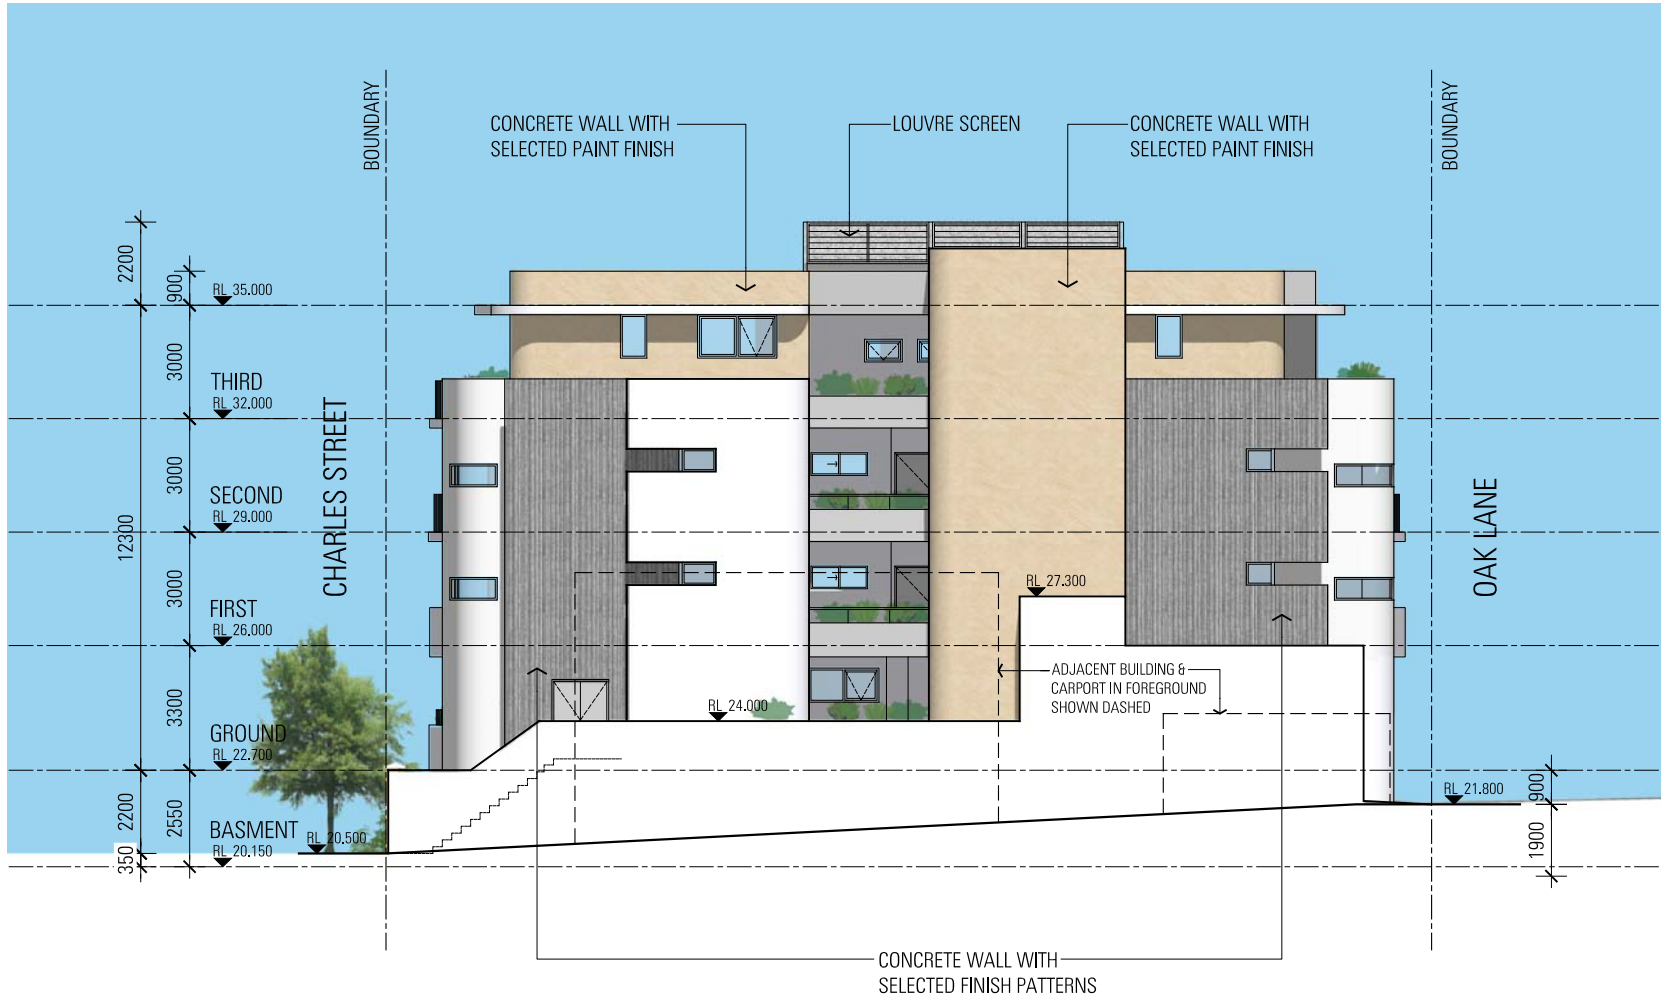

NORTH ELEVATION
SCALE 1:200

MULTIPLE RESIDENTIAL DEVELOPMENT


189 CHARLES STREET, WEST PERTH

ZUIDEVELD MARCHANT HUR
ARCHITECTURE PLANNING INTERIOR DESIGN


64 FITZGERALD STREET
NORTHBRIDGE WA 6003
T 61 8 9227 0900
F 61 8 9227 0600

PROJECT NO. 2001 SK3.03
DATE 30.06.2016
REVISION D

THIS IS THE COPYRIGHT MATERIAL OF ZUIDEVELD MARCHANT HUR PTY LTD.
FOR ILLUSTRATIVE PURPOSES ONLY.

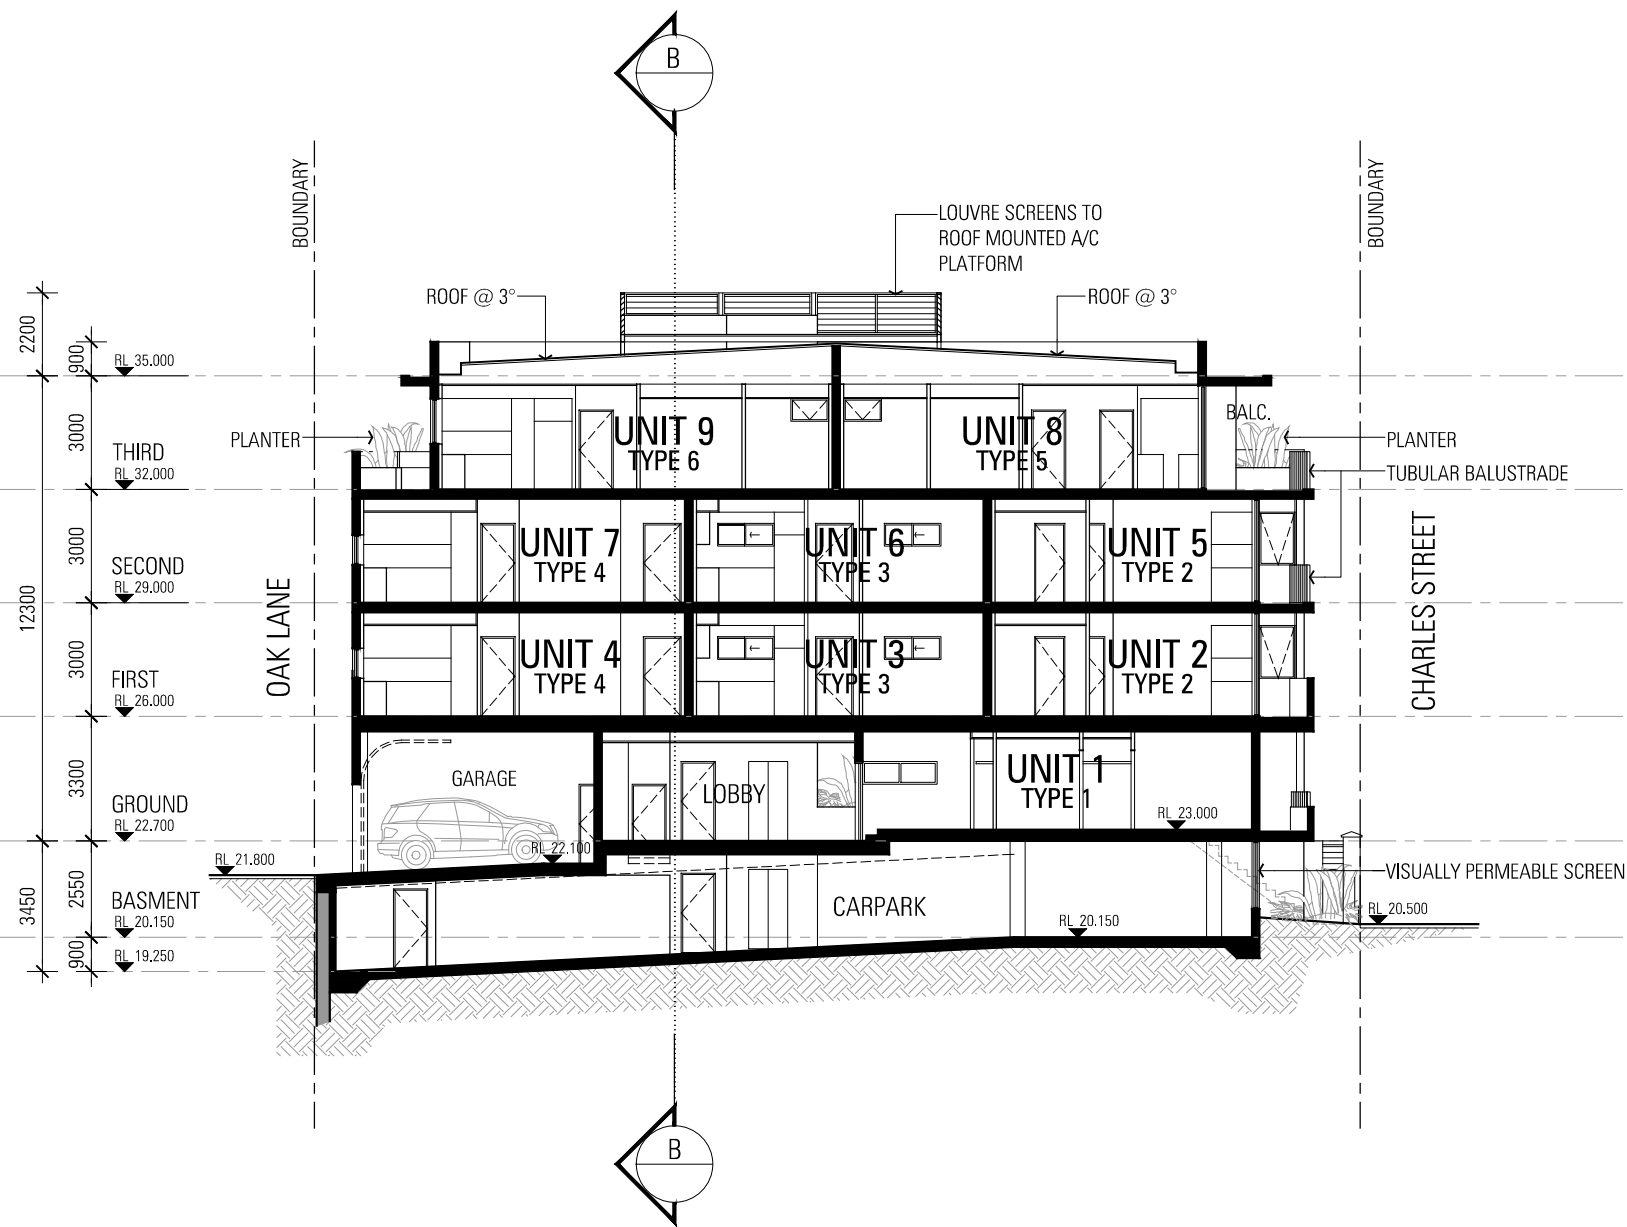

SECTION A
SCALE 1:200

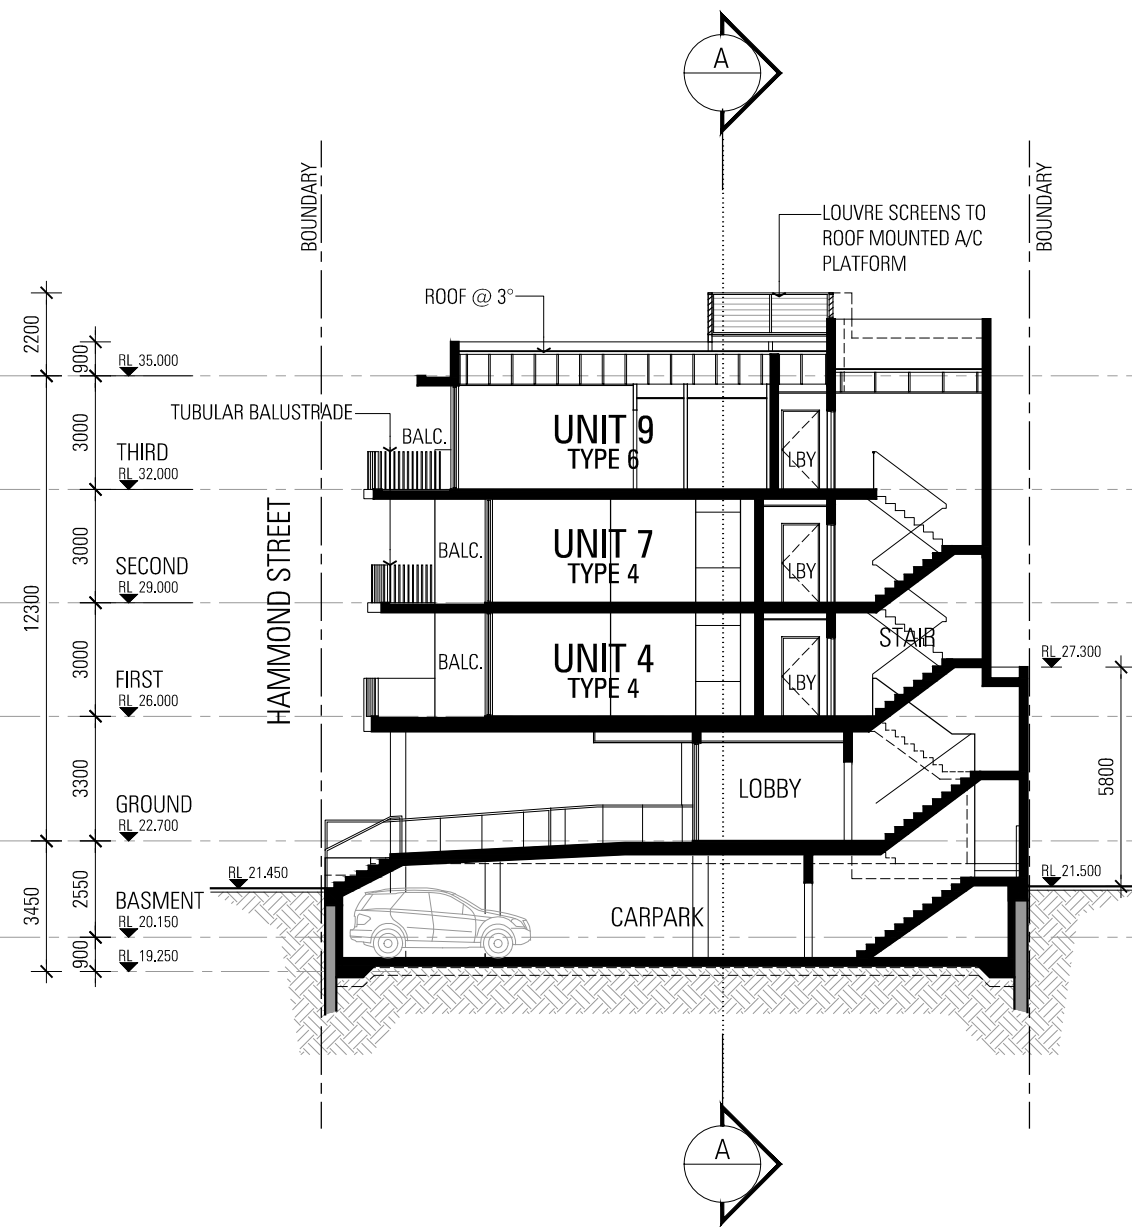

SECTION B
SCALE 1:200

MULTIPLE RESIDENTIAL DEVELOPMENT

189 CHARLES STREET, WEST PERTH

ZUIDEVELD MARCHANT HUR
ARCHITECTURE PLANNING INTERIOR DESIGN

64 FITZGERALD STREET
NORTHBRIDGE WA 6003
T 61 8 9227 0900
F 61 8 9227 0600

PROJECT NO. 2001SK4.01
DATE 30.06.2016
REVISION D

THIS IS THE COPYRIGHT MATERIAL OF ZUIDEVELD MARCHANT HUR PTY LTD.
FOR ILLUSTRATIVE PURPOSES ONLY.