






Perspective View

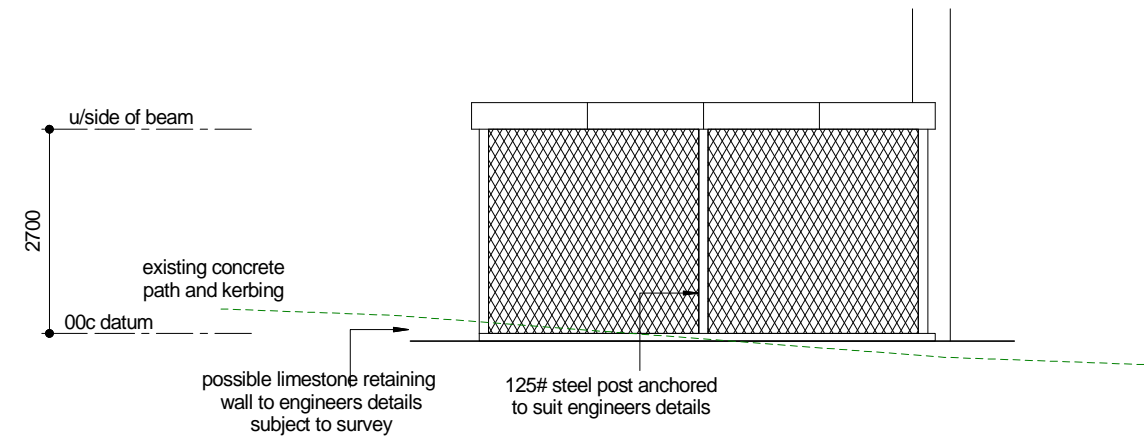

ELEVATION 1

SCALE 1:100

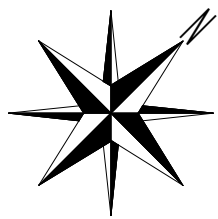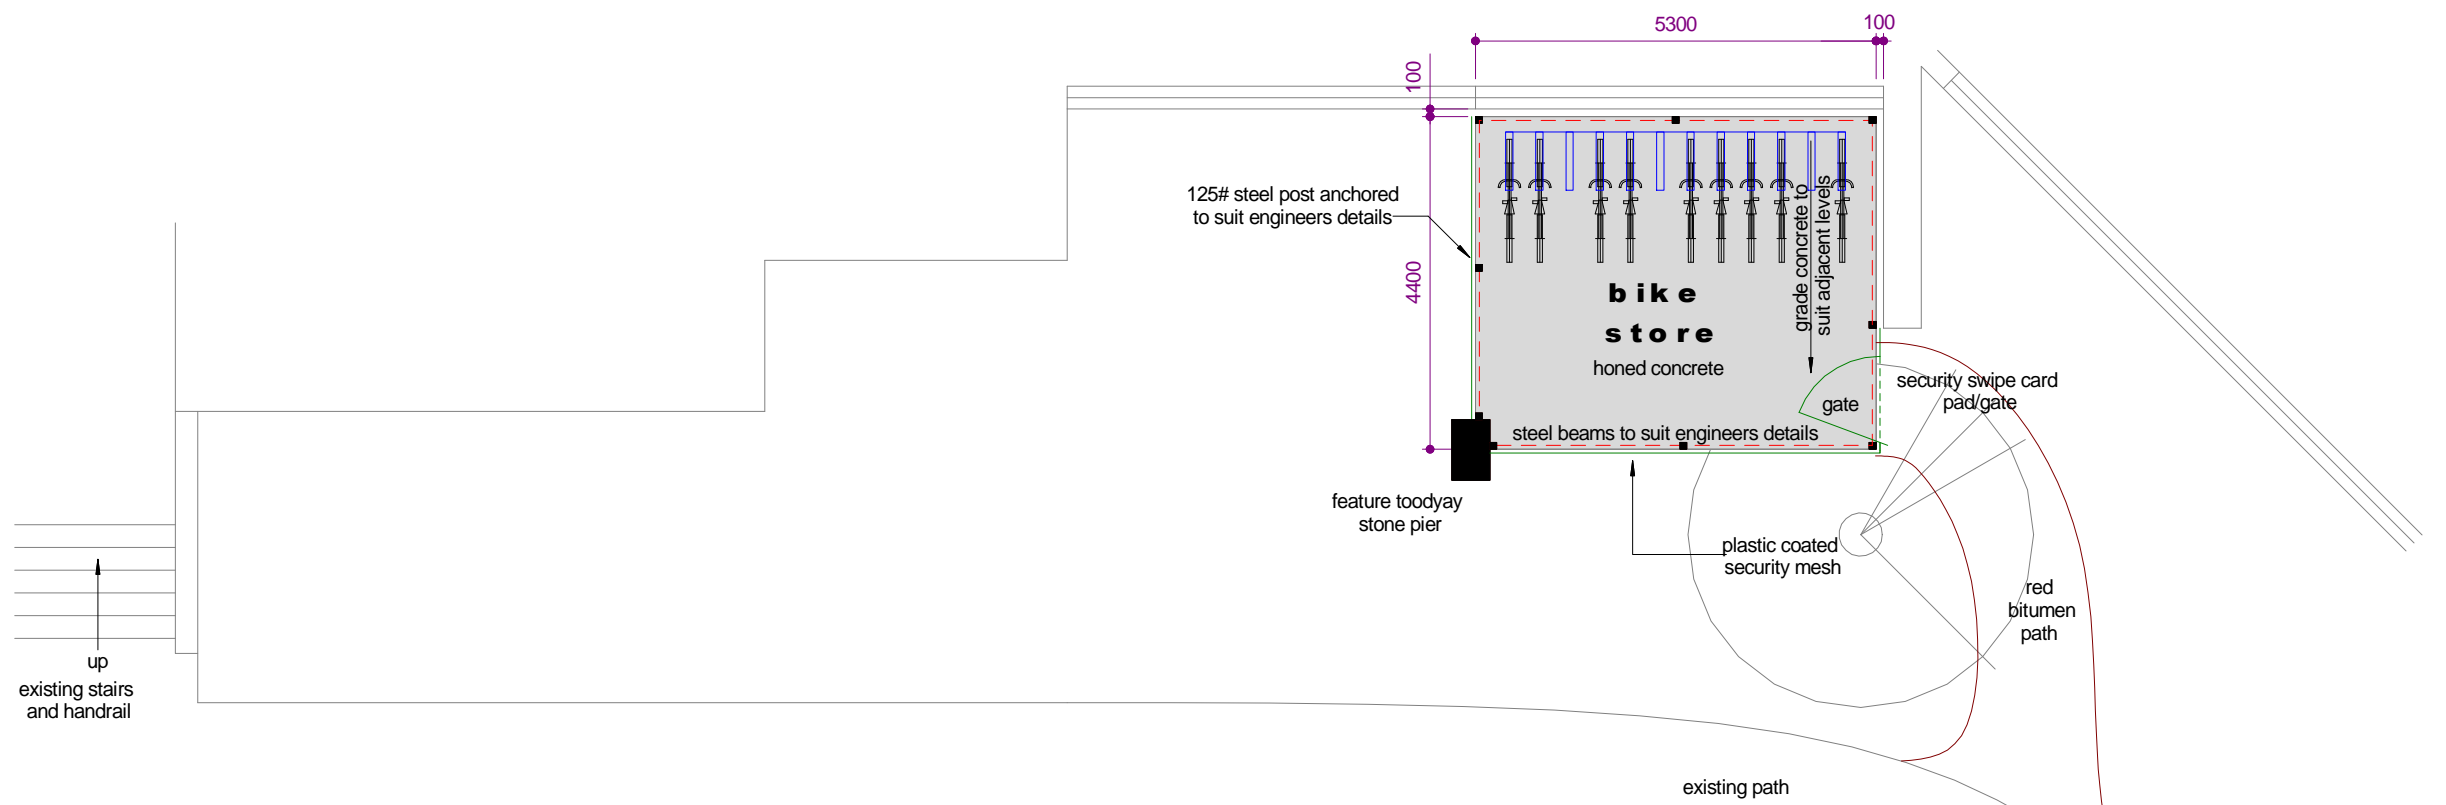

up  
existing stairs  
and handrail

GROUND LEVEL

SCALE 1:100

design  
**RIGHT**

Craig 0438 975 039  
designright@bigpond.com

Proposed Works at:  
Beatty Park Bike Shelter  
220 Vincent Street, Leederville  
For:  
**Devco Builders**

© copyright

Revision

Drawn : CS  
Date : 24.04.14  
Scale : 1:100  
Sheet : 1 of 1

