






Perspective View

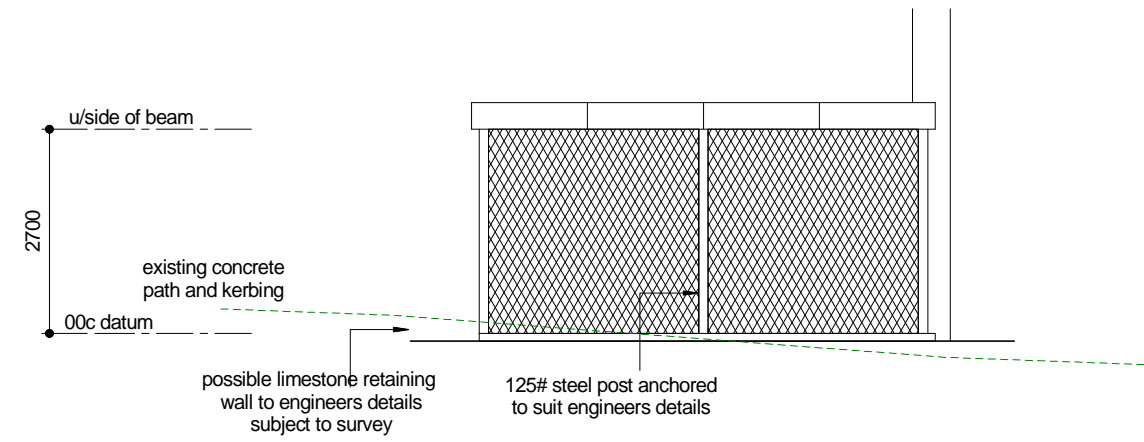

ELEVATION 1

SCALE 1:100

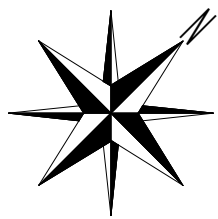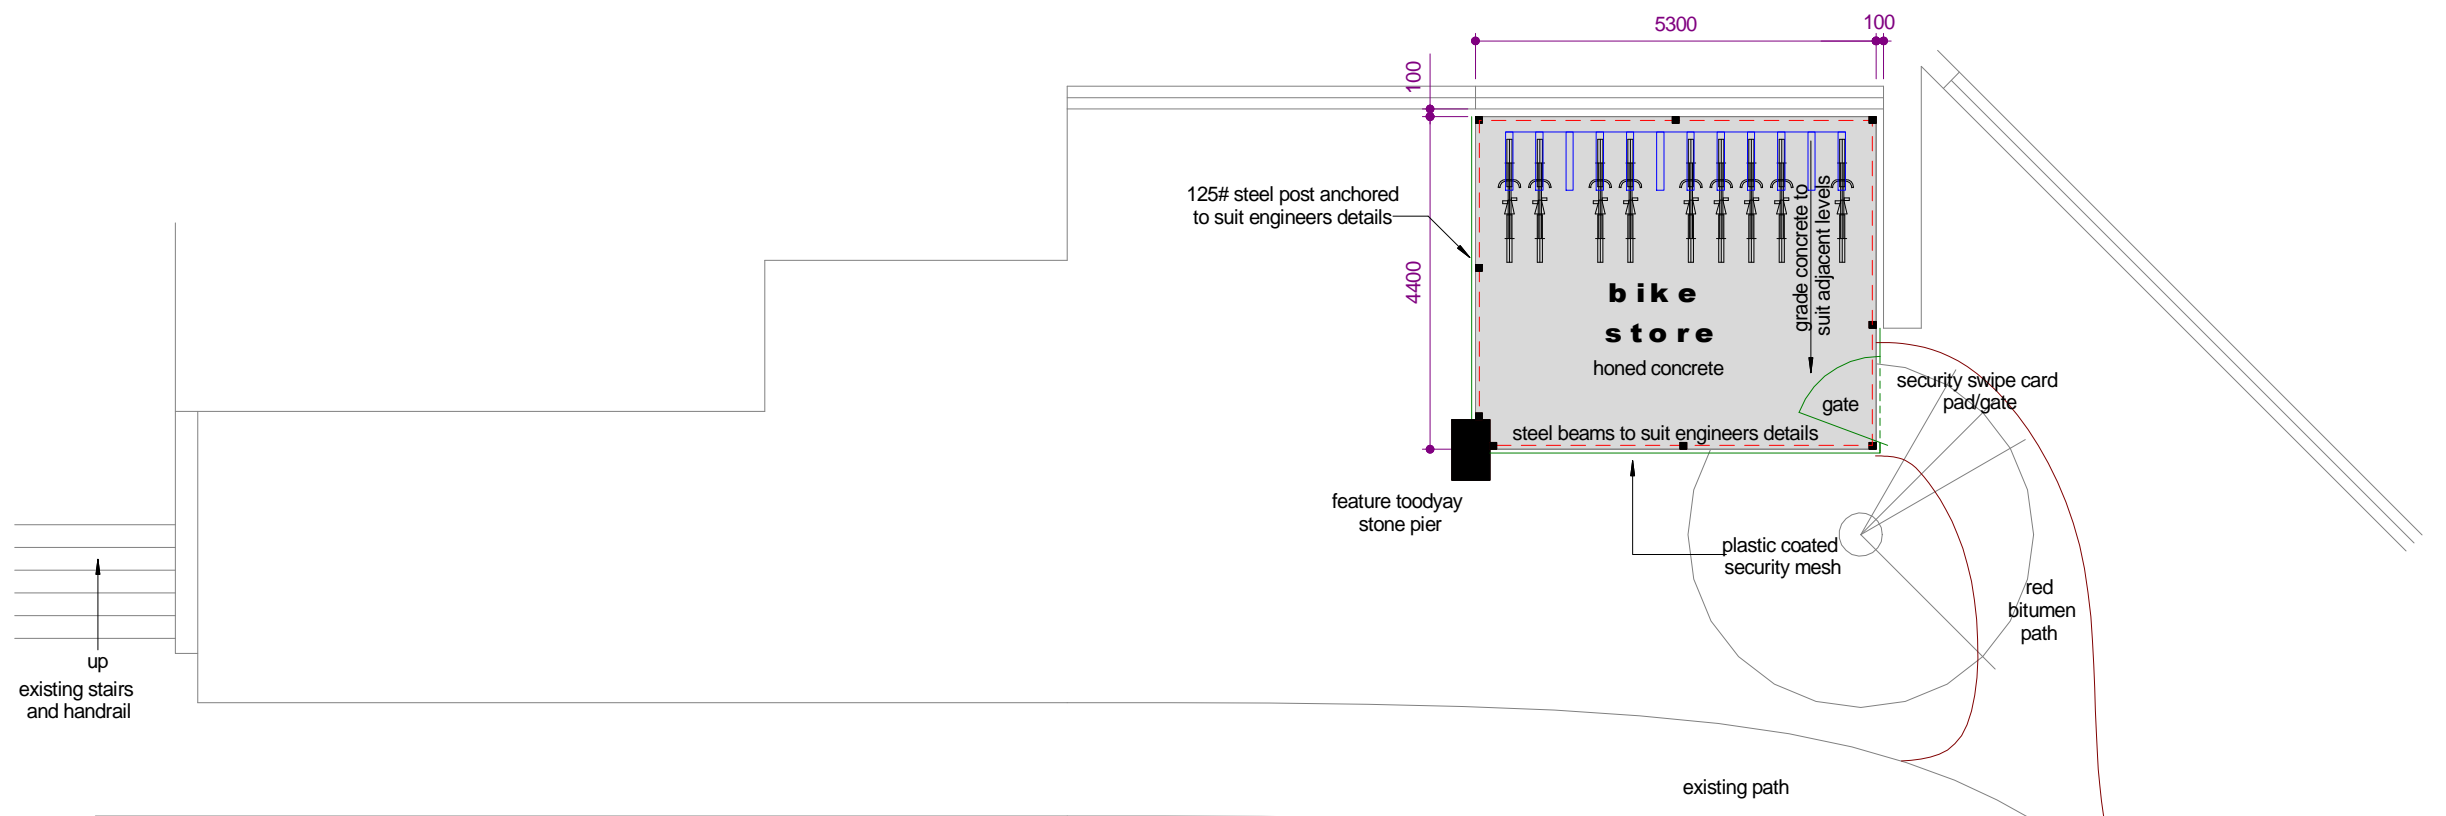

GROUND LEVEL

SCALE 1:100

dR design RIGHT
 Craig 0438 975 039
 designright@bigpond.com

Proposed Works at:
Beatty Park Bike Shelter
 220 Vincent Street, Leederville
 For:
Devco Builders

© copyright

Revision

Drawn : CS
 Date : 24.04.14
 Scale : 1:100
 Sheet : 1 of 1

