

9.1.2 No. 16 (Lot: 13 D/P 613) Wellman Street, Perth – Proposed Renewal of Approval for Existing Meatpacking Facility (Retrospective)

Requested by: Councillor Emma Cole
Prepared by: Gabriela Poezyn, Director Planning Services

PROPOSED AMENDMENT:

That a new Condition 10 be inserted as follows:

“10. Approval Period

This Planning Approval is for a time-limited term of three years from the date of issue of the letter of approval. The Approval will cease to be valid after the expiry of this term.”


9.1.5 Outcomes of Advertising and Final Adoption – Heritage Policies

Requested by: Councillor Emma Cole
Prepared by: Gabriela Poezyn, Director Planning Services


PROPOSED AMENDMENT:

That a new Recommendation 5 be inserted as follows:

- “5. REQUESTS that Administration investigates the inclusion of additional measures in the draft local planning policies currently being progressed to protect the streetscapes of town centres.”**

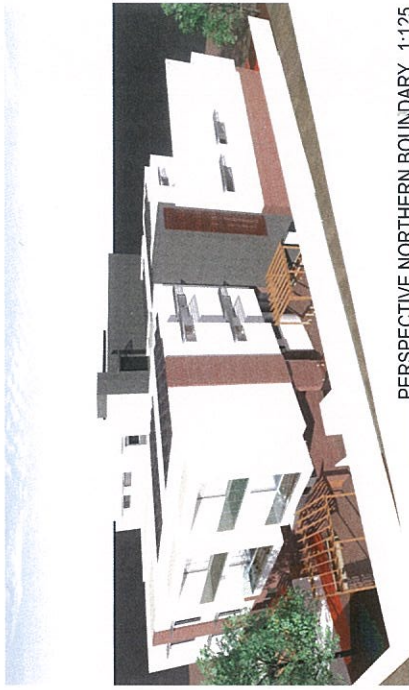

PERSPECTIVE NORTHERN BOUNDARY 1:125

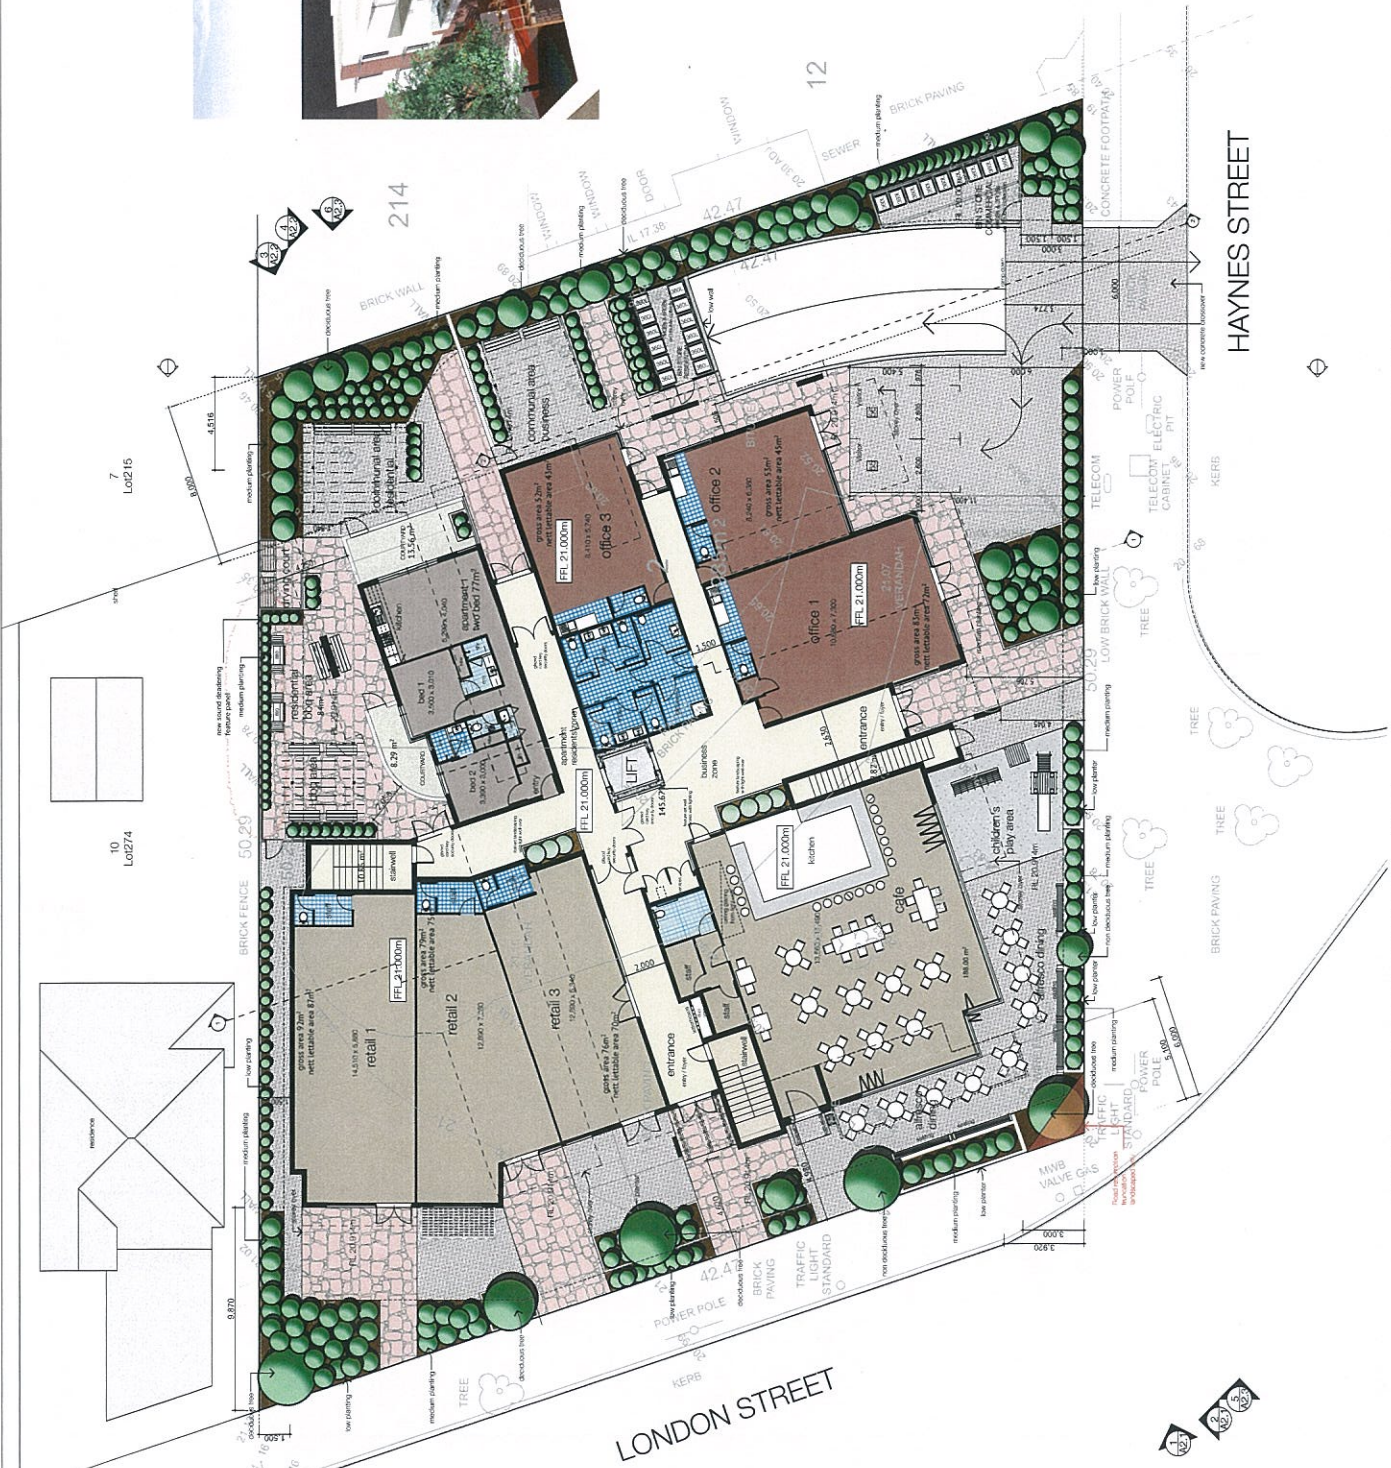

SITE LAYOUT NORTHERN NEIGHBOUR 1:125

| | |
|----------|---|
| PROJECT | mixed use development 6 london street north perth |
| CLIENT | Nicotra Developments |
| PROJECT# | P2223 |
| DRAWING | Plans Sheet 7 |

anbdesign
BUILDING DESIGN
1100 WASHINGTON STREET
PERTH WA 6000
P: 08 9447 3411
F: 08 9447 3412
E: info@anbdesign.com.au

| | | |
|------------|----|-------------------------------------|
| DATE/ISSUE | E | Client information, Planning, roads |
| 02/09/2015 | D | DAC Design reviews, Planning, roads |
| 02/09/2015 | C | DAC Design reviews, Planning, roads |
| 02/09/2015 | B | DAC Design reviews, Planning, roads |
| 02/09/2015 | A | DAC Design reviews |
| DATE | NO | REVISION |

Development Application

DRAWING ISSUE

REV

A-7