




DESIGNED BY:  
  
 parkingandtrafficconsultants.com  
 wayfindingforum.com  
 tel +612 9968 1844 fax +612 9968 1755  
 suite 11, 599 military road, mosman nsw 2088

NOTES:  
 -

PROJECT:  
 CITY OF VINCENT  
 WAYFINDING STRATEGY

DRAWING TITLE:  
 FLINDERS STREET CAR PARK

CLIENT:	CITY OF VINCENT	
DRG. #:	MHCP3	
VERSION #:	1	SCALE: 1:500
PROJECT #:	P6-596	DATE: 26/04/12

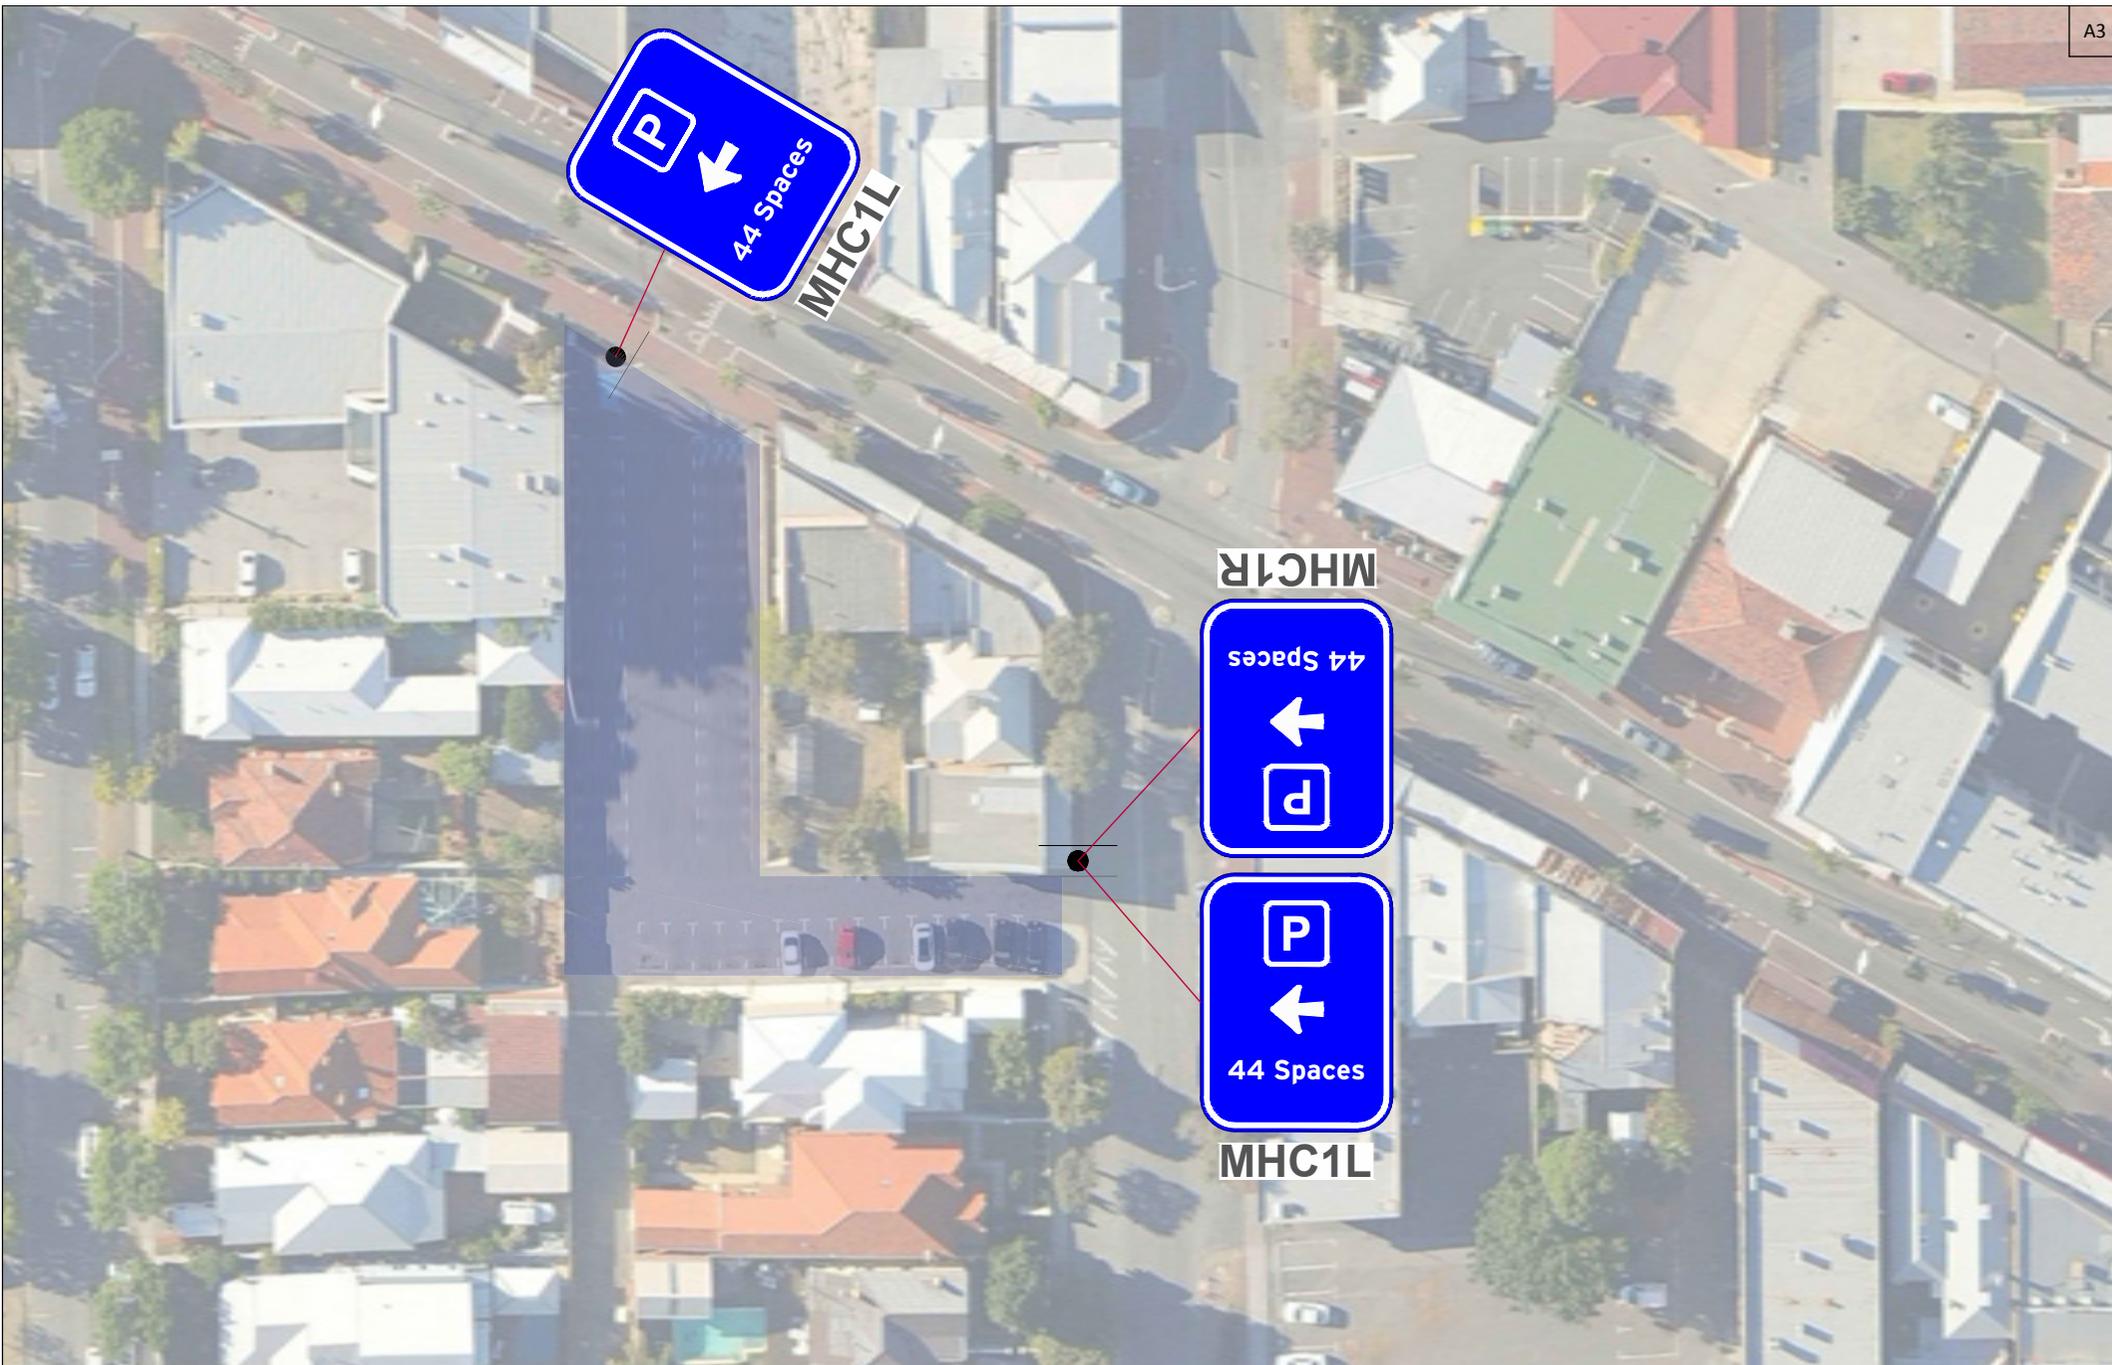


DESIGNED BY:  parkingandtrafficconsultants.com wayfindingforum.com tel +612 9968 1844 fax +612 9968 1755 suite 11, 599 military road, mosman nsw 2088	NOTES: -	PROJECT: CITY OF VINCENT WAYFINDING STRATEGY	DRAWING TITLE: COOGEE STREET CAR PARK	CLIENT: CITY OF VINCENT	
				DRG. #: MHCP4	
				VERSION #: 1	SCALE: 1:500
				PROJECT #: P6-596	DATE: 26/04/12




DESIGNED BY:  parkingandtrafficconsultants.com wayfindingforum.com tel +612 9968 1844 fax +612 9968 1755 suite 11, 599 military road, mosman nsw 2088	NOTES: -	PROJECT: CITY OF VINCENT WAYFINDING STRATEGY	DRAWING TITLE: MOUNT LAWLEY TOWN CENTRE OVERVIEW	CLIENT: CITY OF VINCENT	
				DRG. #: MLTC1	
				VERSION #: 1	SCALE: 1:2000
				PROJECT #: P6-596	DATE: 10/05/12



DESIGNED BY:  parkingandtrafficconsultants.com wayfindingforum.com tel +612 9968 1844 fax +612 9968 1755 suite 11, 599 military road, mosman nsw 2088	NOTES: -	PROJECT: CITY OF VINCENT WAYFINDING STRATEGY	DRAWING TITLE: MOUNT LAWLEY TOWN CENTRE		CLIENT: CITY OF VINCENT
					DRG. #: MLCP1
			VERSION #: 1	SCALE: 1:2000	
			PROJECT #: P6-596	DATE: 18/04/12	

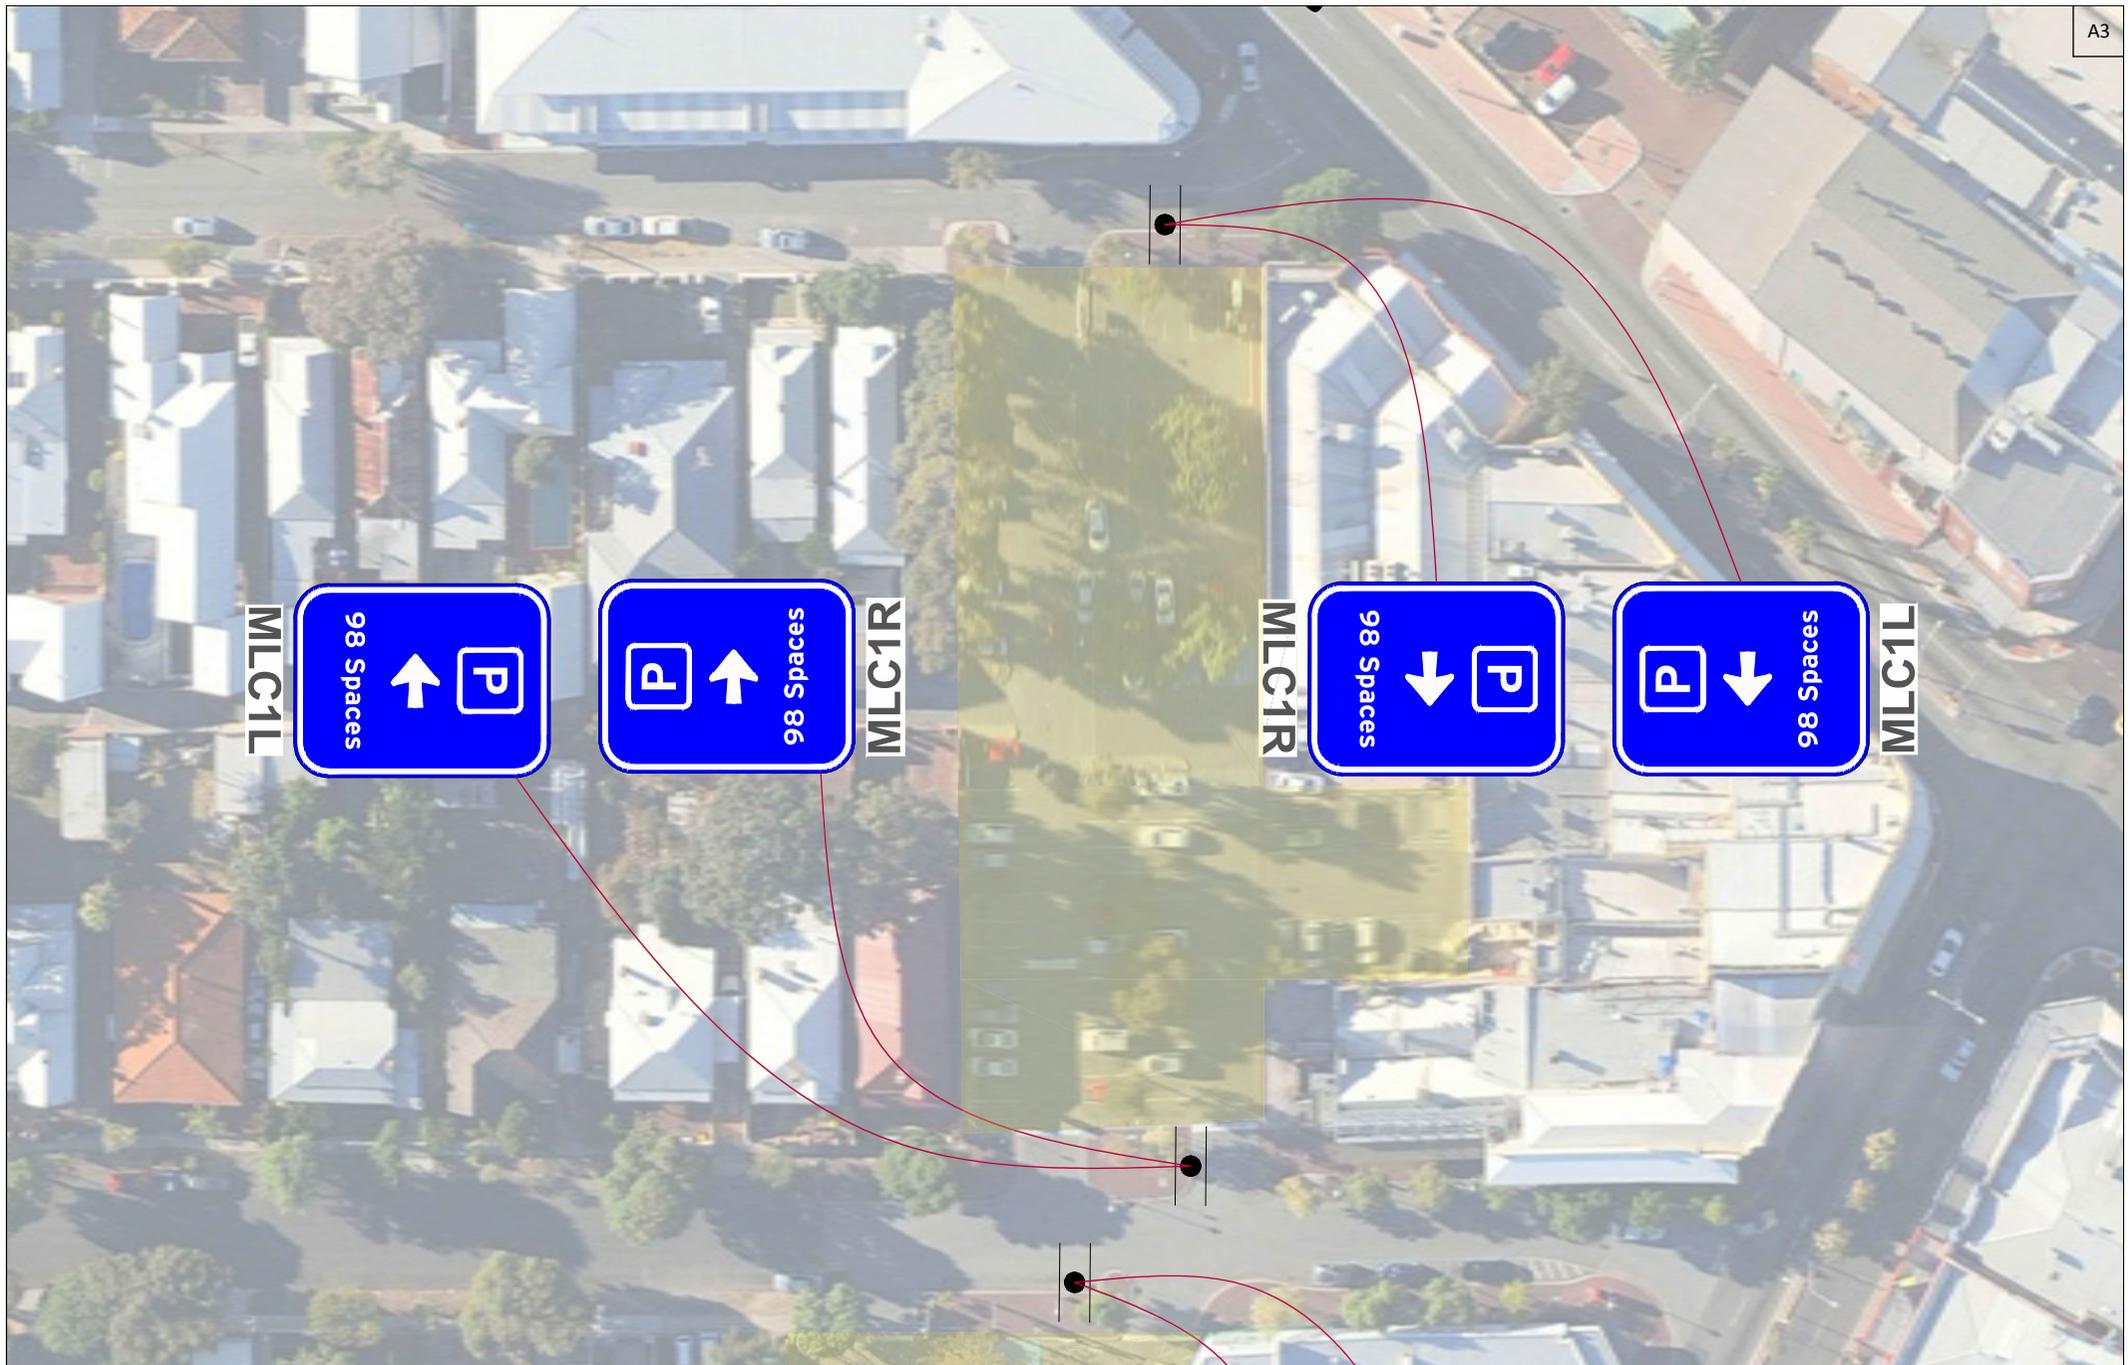

DESIGNED BY:  parkingandtrafficconsultants.com wayfindingforum.com tel +612 9968 1844 fax +612 9968 1755 suite 11, 599 military road, mosman nsw 2088	NOTES: -	PROJECT: CITY OF VINCENT WAYFINDING STRATEGY	DRAWING TITLE: RAGLAN ROAD CAR PARK		CLIENT: CITY OF VINCENT
					DRG. #: MLCP2
			VERSION #: 1	SCALE: 1:500	
			PROJECT #: P6-596	DATE: 18/04/12	

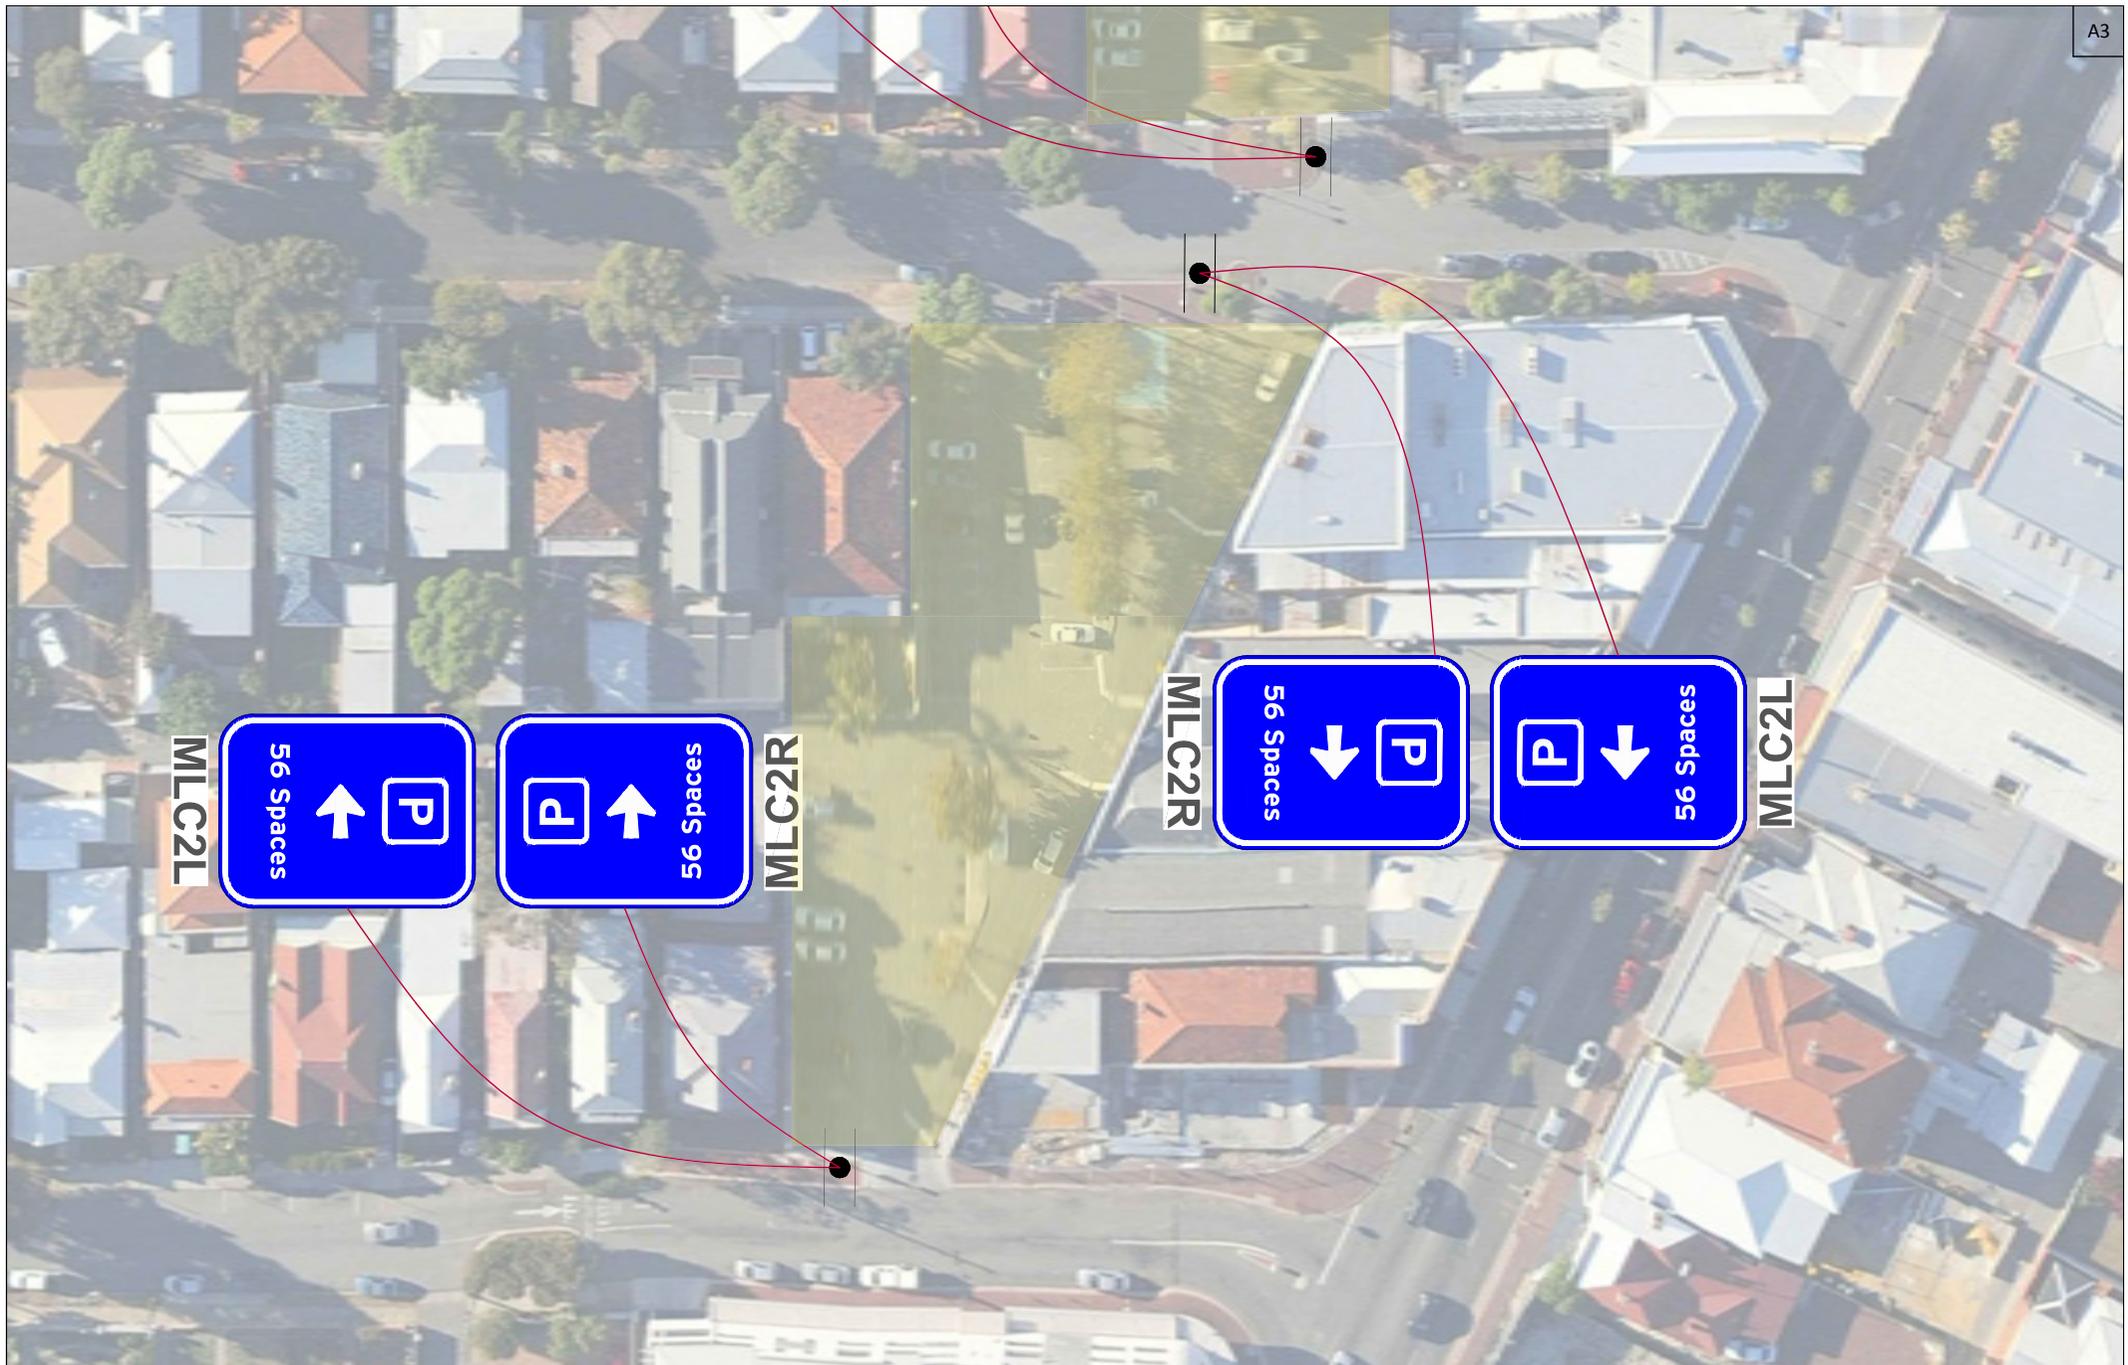

DESIGNED BY:  parkingandtrafficconsultants.com wayfindingforum.com tel +612 9968 1844 fax +612 9968 1755 suite 11, 599 military road, mosman nsw 2088	NOTES: -	PROJECT: CITY OF VINCENT WAYFINDING STRATEGY	DRAWING TITLE: CHELMSFORD ROAD CAR PARK		CLIENT: CITY OF VINCENT		
					DRG. #: MLCP3		
			VERSION #: 1	SCALE: 1:500			
			PROJECT #: P6-596	DATE: 18/04/12			



DESIGNED BY:  
  
 parkingandtrafficconsultants.com  
 wayfindingforum.com  
 tel +612 9968 1844 fax +612 9968 1755  
 suite 11, 599 military road, mosman nsw 2088

NOTES:  
 -

PROJECT:  
 CITY OF VINCENT  
 WAYFINDING STRATEGY

DRAWING TITLE:  
 BARLEE STREET CAR PARK

CLIENT:	CITY OF VINCENT	
DRG. #:	MLCP4	
VERSION #:	1	SCALE: 1:500
PROJECT #:	P6-596	DATE: 18/04/12



DESIGNED BY:  
  
 parkingandtrafficconsultants.com  
 wayfindingforum.com  
 tel +612 9968 1844 fax +612 9968 1755  
 suite 11, 599 military road, mosman nsw 2088

NOTES:  
 -


PROJECT:  
 CITY OF VINCENT  
 WAYFINDING STRATEGY

DRAWING TITLE:  
 NORTH PERTH  
 TOWN CENTRE  
 OVERVIEW

CLIENT:	CITY OF VINCENT		
DRG. #:	NPTC1		
VERSION #:	1	SCALE:	1:2000
PROJECT #:	P6-596	DATE:	10/05/12



DESIGNED BY:  parkingandtrafficconsultants.com wayfindingforum.com tel +612 9968 1844 fax +612 9968 1755 suite 11, 599 military road, mosman nsw 2088	NOTES: -	PROJECT: CITY OF VINCENT WAYFINDING STRATEGY	DRAWING TITLE: NORTH PERTH TOWN CENTRE	CLIENT: CITY OF VINCENT	
				DRG. #: NPCP1	
				VERSION #: 1	SCALE: 1:2000
				PROJECT #: P6-596	DATE: 24/04/12

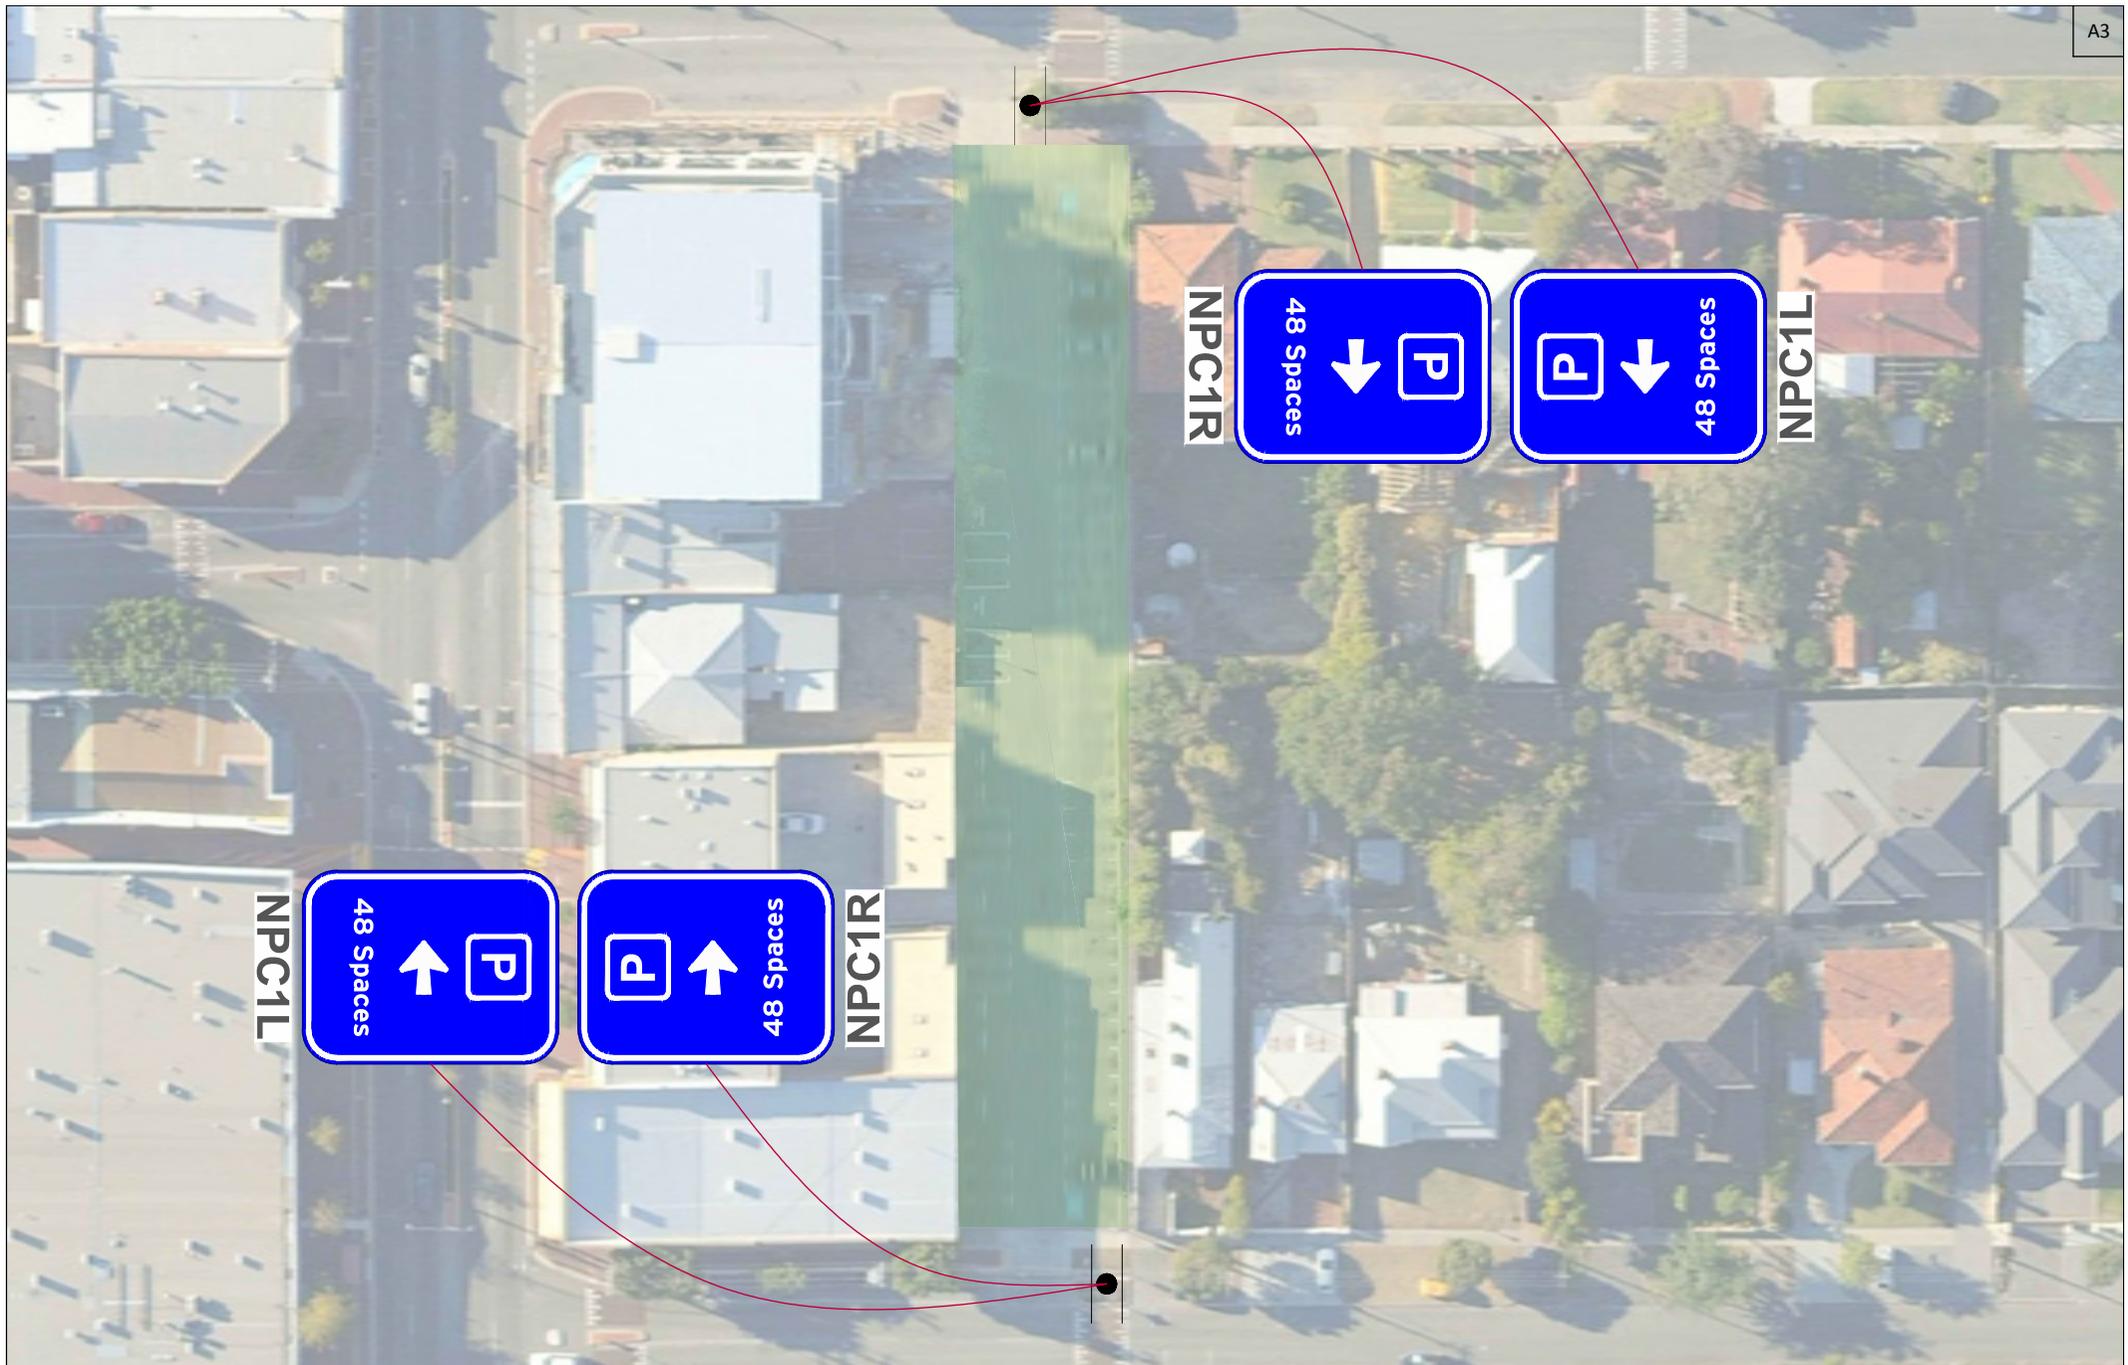

DESIGNED BY:  parkingandtrafficconsultants.com wayfindingforum.com tel +612 9968 1844 fax +612 9968 1755 suite 11, 599 military road, mosman nsw 2088	NOTES: -	PROJECT: CITY OF VINCENT WAYFINDING STRATEGY	DRAWING TITLE: WASLEY STREET CAR PARK		CLIENT: CITY OF VINCENT	
					DRG. #: NPCP2	
					VERSION #: 1	SCALE: 1:500
					PROJECT #: P6-596	DATE: 24/04/12



**NPC2L**  
40 Spaces  
↑ P

**NPC2R**  
40 Spaces  
P ↑

DESIGNED BY:  parkingandtrafficconsultants.com wayfindingforum.com tel +612 9968 1844 fax +612 9968 1755 suite 11, 599 military road, mosman nsw 2088	NOTES: -	PROJECT: CITY OF VINCENT WAYFINDING STRATEGY	DRAWING TITLE: VIEW STREET CAR PARK		CLIENT: CITY OF VINCENT
					DRG. #: NPCP3
			VERSION #: 1	SCALE: 1:500	
			PROJECT #: P6-596	DATE: 24/04/12	



**Brisbane Street  
Car Park**

DESIGNED BY:  parkingandtrafficconsultants.com wayfindingforum.com tel +612 9968 1844 fax +612 9968 1755 suite 11, 599 military road, mosman nsw 2088	NOTES: -	PROJECT: CITY OF VINCENT WAYFINDING STRATEGY	DRAWING TITLE: BRISBANE STREET CAR PARK		CLIENT: CITY OF VINCENT
					DRG. #: BRCP1
			VERSION #: 1	SCALE: 1:1500	
			PROJECT #: P6-596	DATE: 03/05/12	