



A SAFE ACTIVE STREETS PROJECT

Bike boulevard - Phase two

SHAKESPEARE STREET BICYCLE BOULEVARD
STAGE 2 - SCARBOROUGH BEACH ROAD TO RICHMOND STREET



	Existing Tree		Proposed Parking
	Proposed Low Planting		Crossover (Driveway)
	Brick Paving		Speed Hump/Raised Plateau
	Shared Space		New Tree and Treewell

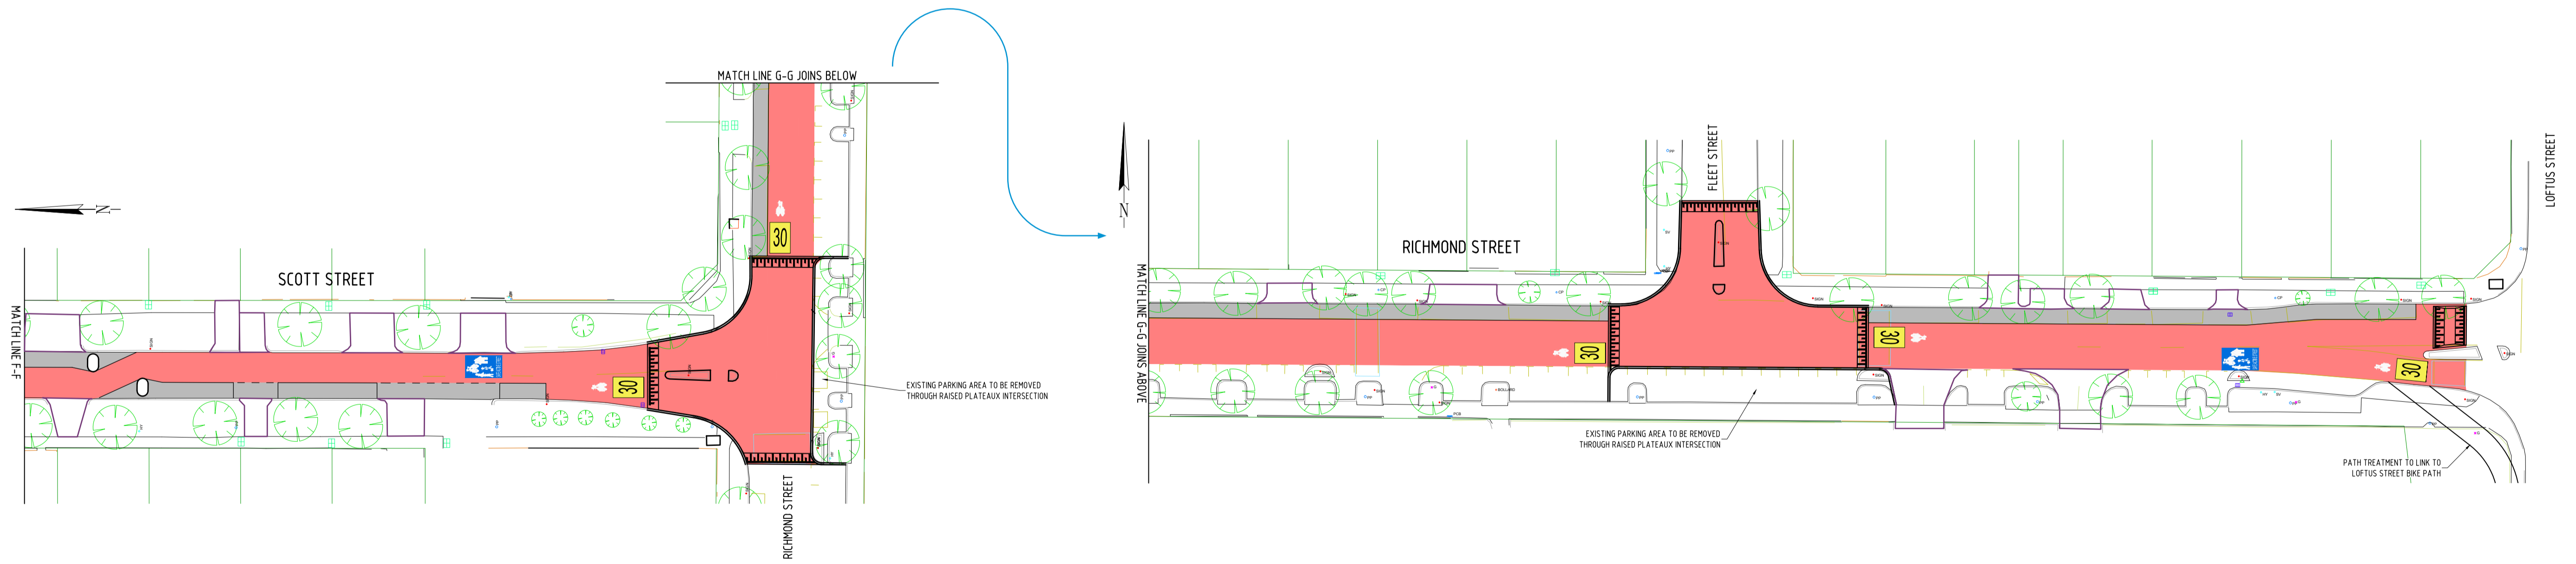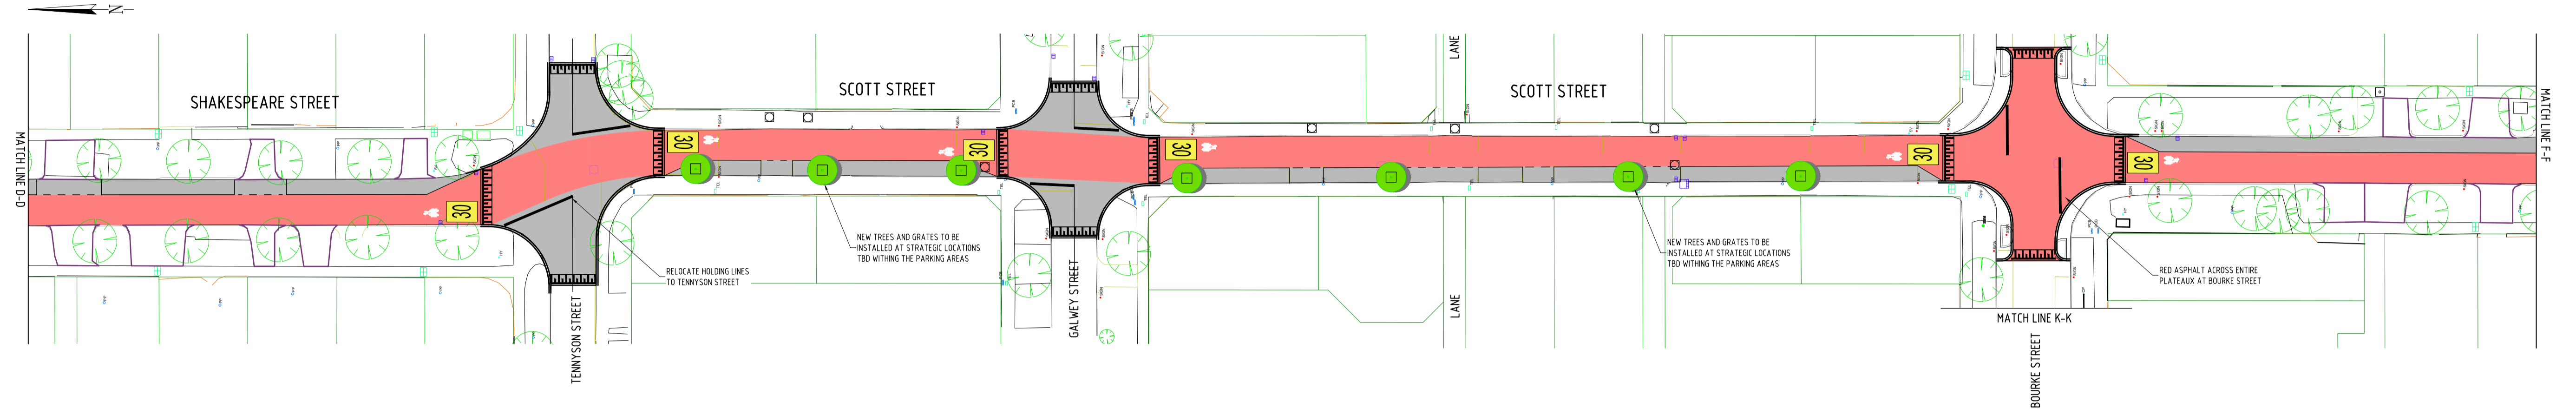


A SAFE ACTIVE STREETS PROJECT
Bike boulevard - Phase two

SHAKESPEARE STREET BICYCLE BOULEVARD
STAGE 2 - SCARBOROUGH BEACH ROAD to RICHMOND STREET



	Existing Tree		Proposed Parking
	Proposed Low Planting		Crossover (Driveway)
	Brick Paving		Speed Hump/Raised Plateau
	Shared Space		New Tree and Treewell

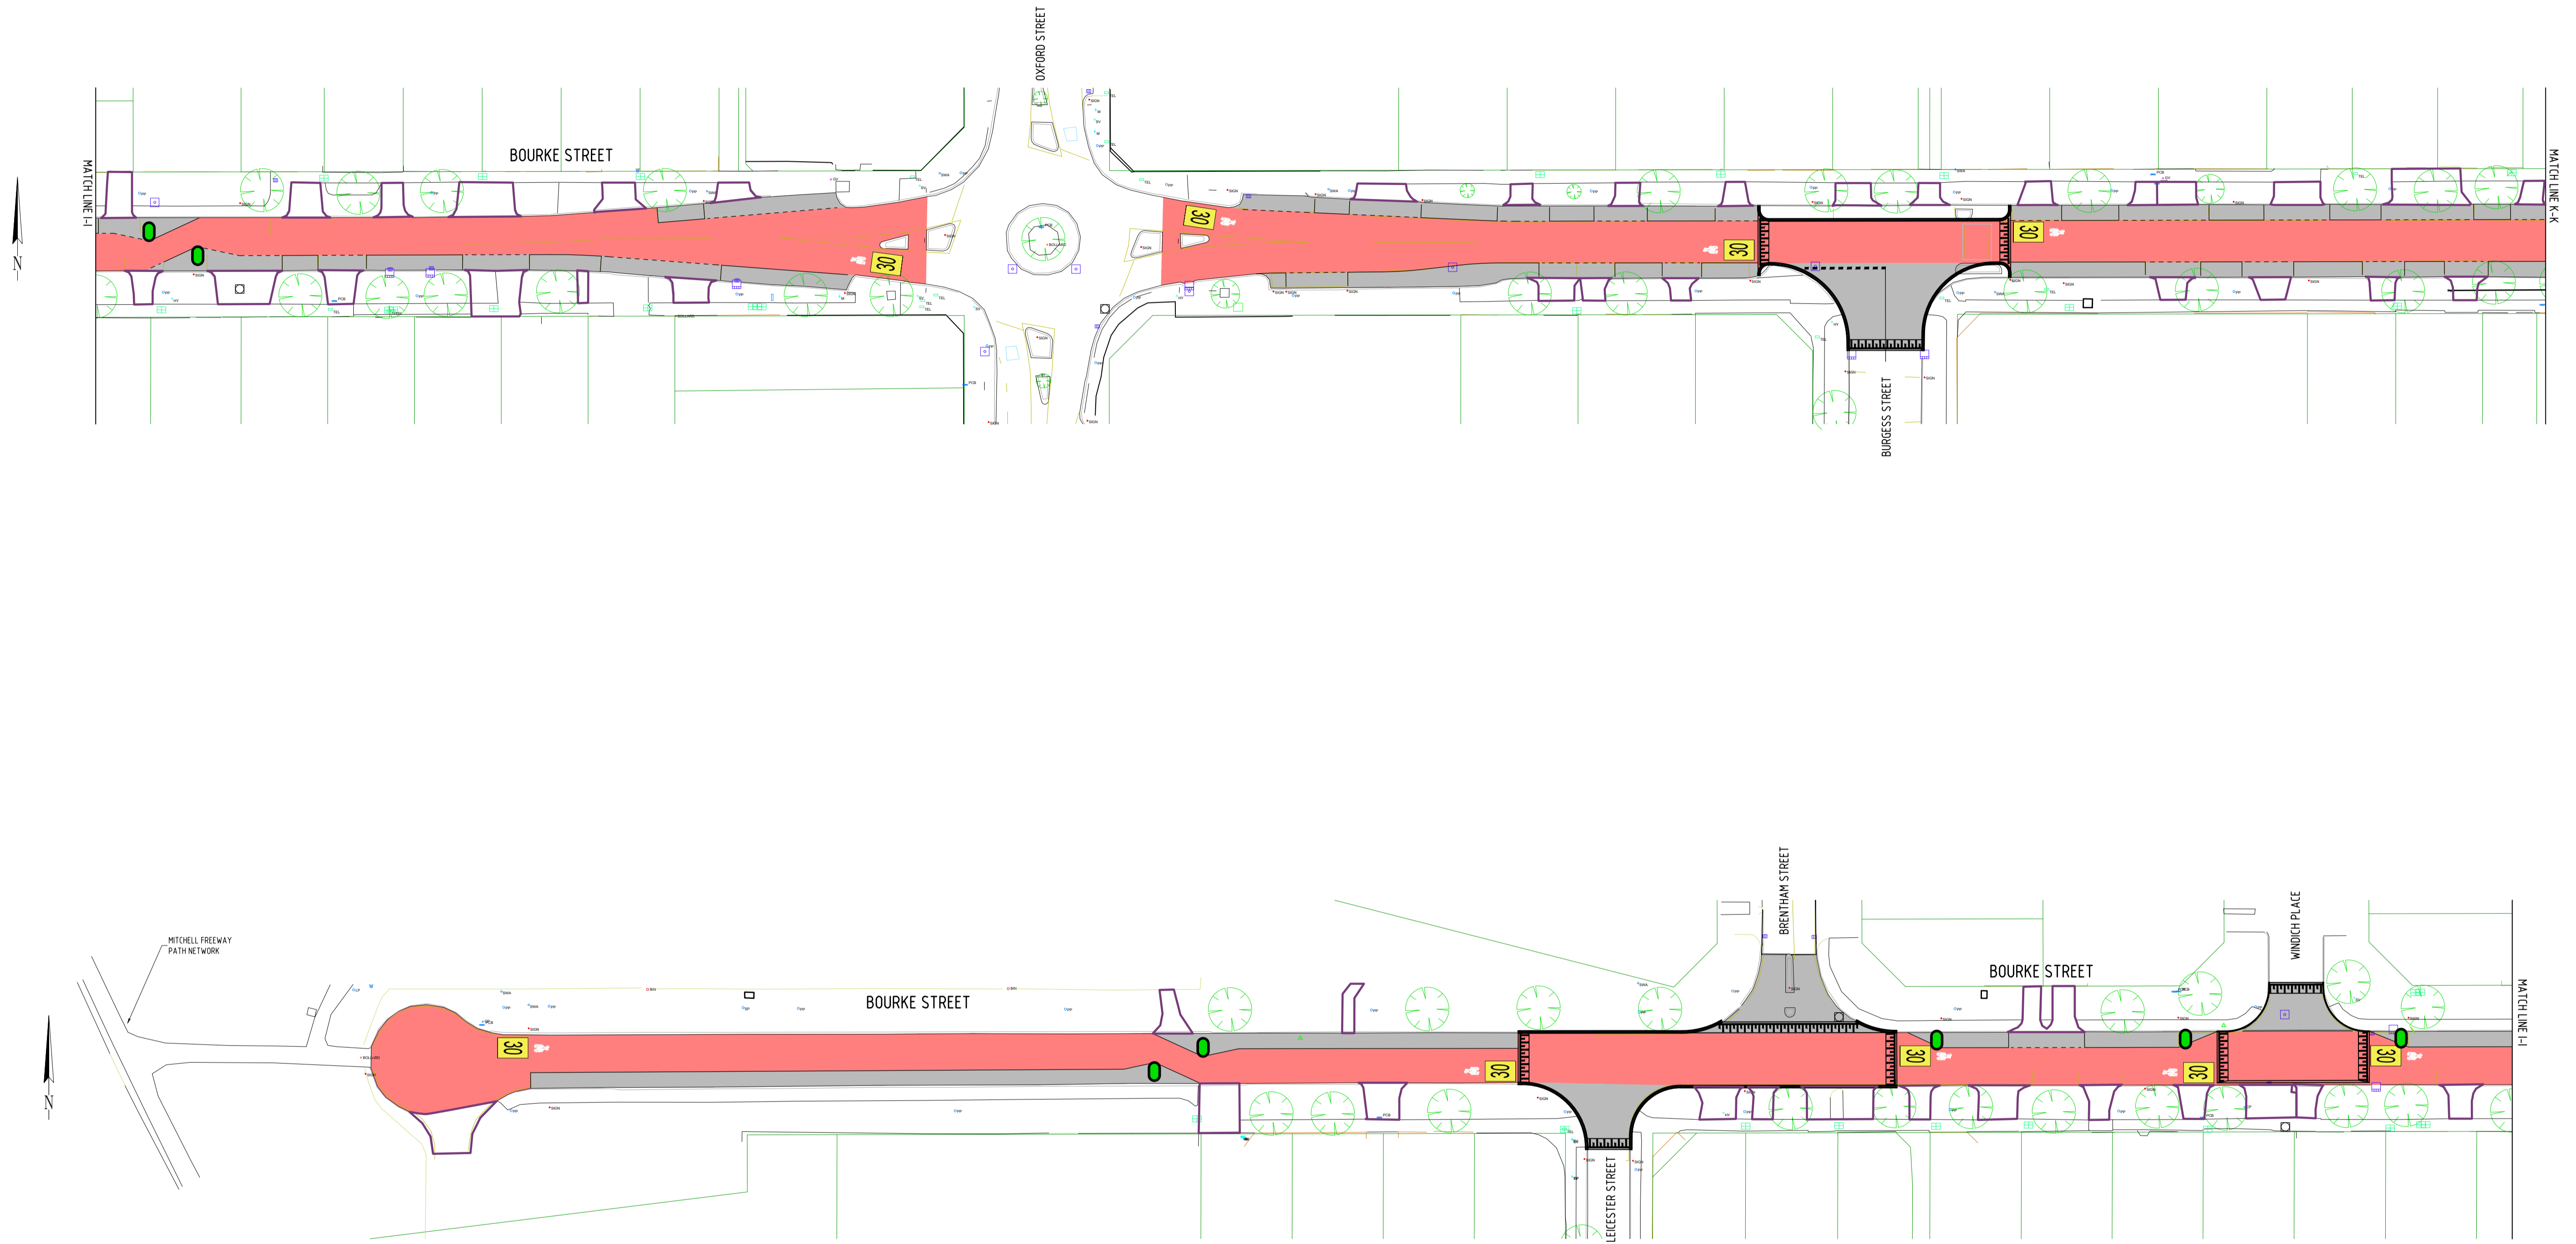

A SAFE ACTIVE STREETS PROJECT
 Bike boulevard - Phase two

SHAKESPEARE STREET BICYCLE BOULEVARD
 STAGE 2 - SCARBOROUGH BEACH ROAD to RICHMOND STREET



	Existing Tree		Proposed Parking
	Proposed Low Planting		Crossover (Driveway)
	Brick Paving		Speed Hump/Raised Plateau
	Shared Space		New Tree and Treewell