

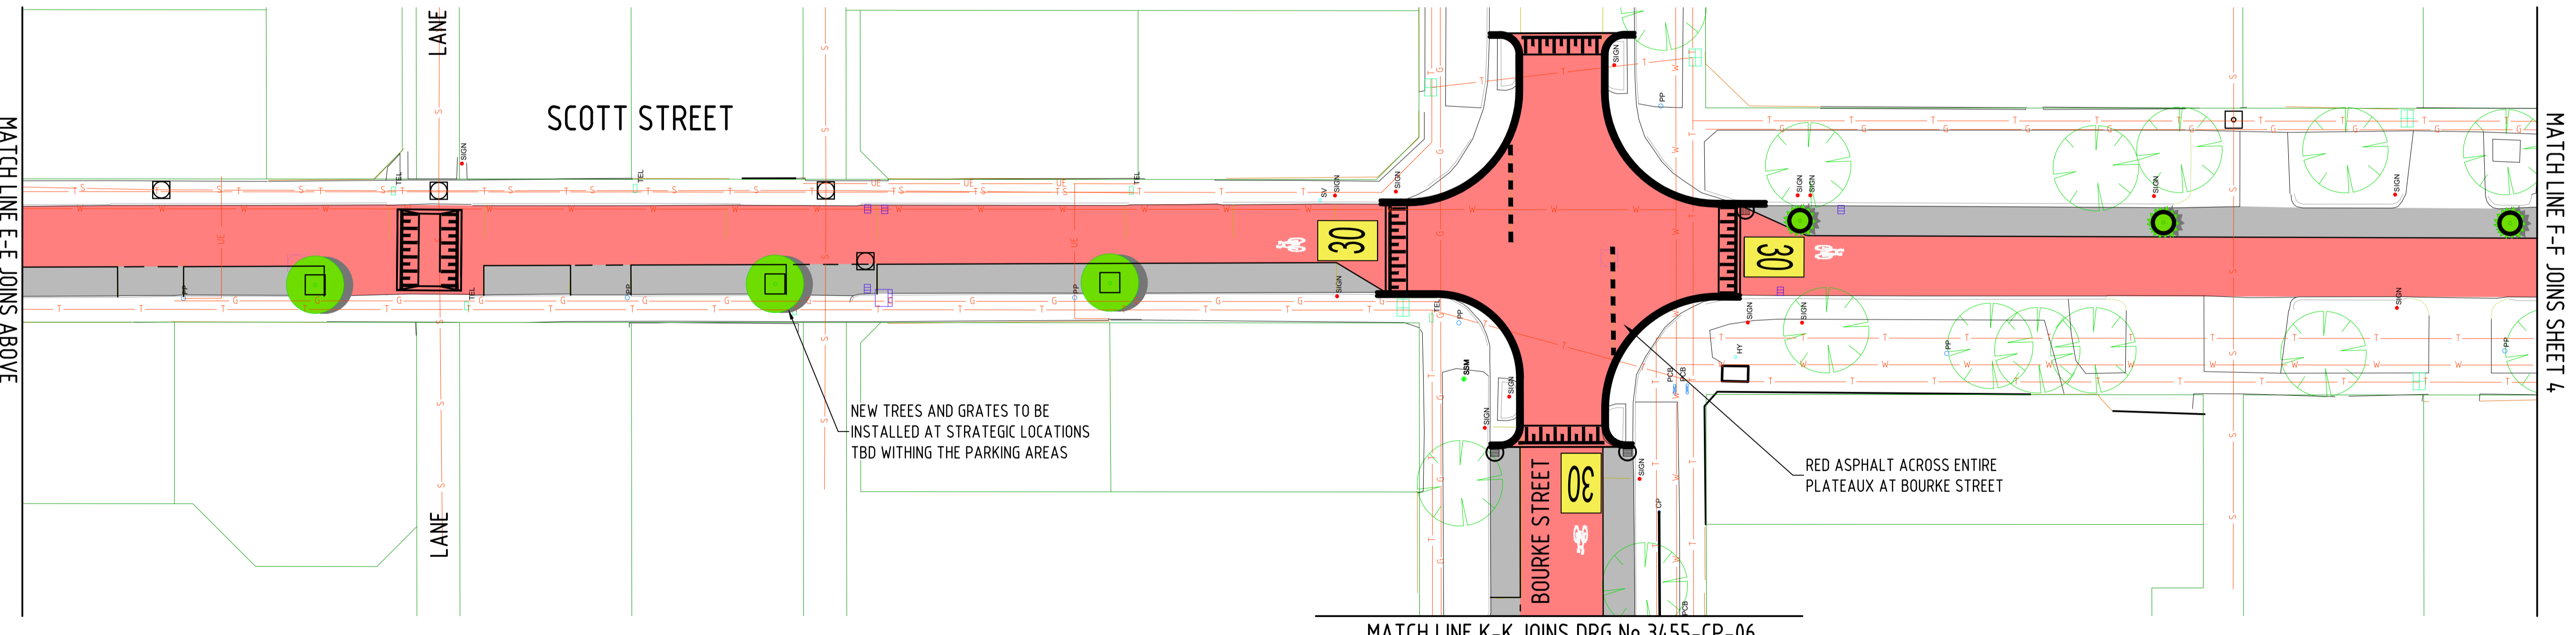


-  FULL SIZE STREET TREE (SPECIES TBD)
-  SMALL SHRUB - LESS THAN 1m TALL (SPECIED TBD)




CITY OF VINCENT
244 VINCENT STREET LEEDERVILLE, 6007
TECHNICAL SERVICES

MARK	DATE	MADE BY	AMENDMENT
3	7 MAR 18	SR	MODIFICATIONS AS PER PEER REVIEW
2	18 OCT 17	SR	BOURKE STREET ADDED TO DRAWING SET
1	17 OCT 17	SR	MODIFICATIONS AS PER DOT COMMENTS

CITY OF VINCENT
244 VINCENT STREET LEEDERVILLE, 6007
TECHNICAL SERVICES

THIS DRAWING REMAINS THE PROPERTY OF THE TOWN OF VINCENT AND MUST NOT BE
RETAINED, COPIED OR USED WITHOUT THE AUTHORITY OF THE MANAGER, TECHNICAL SERVICES

SCALE:	1:100 (A1)
DATE:	OCTOBER 2017
DESIGN:	SR DRAWN SR CHECK CW
APPROVED:	 DIRECTOR TECHNICAL SERVICES

**SHAKESPEARE & SCOTT STREETS
BICYCLE BOULEVARDE - STAGE 2
SCARBOROUGH BEACH RD to RICHMOND ST**
CONCEPT PLAN

TECHNICAL SERVICES
DRAWING NO:
3455-CP-03