

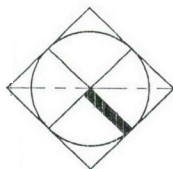
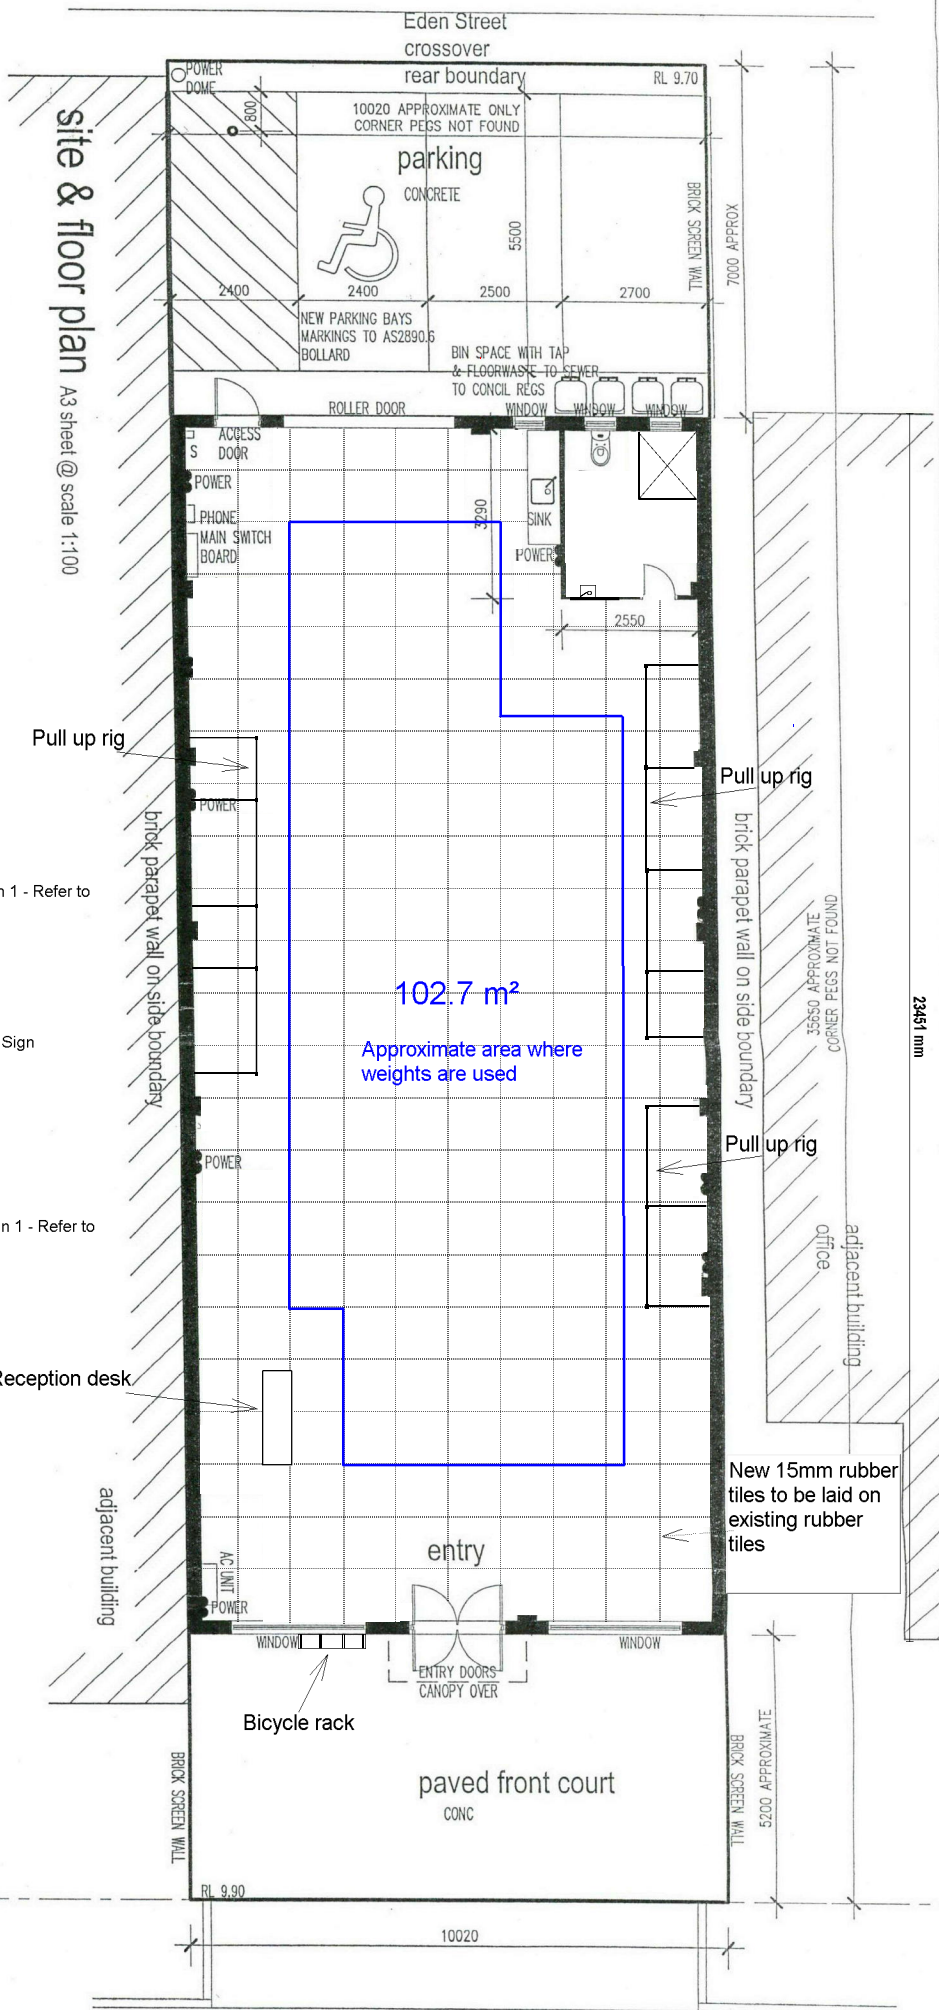


305 FITZGERALD STREET, WEST PERTH

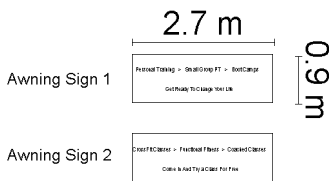

Fitzgerald street elevation

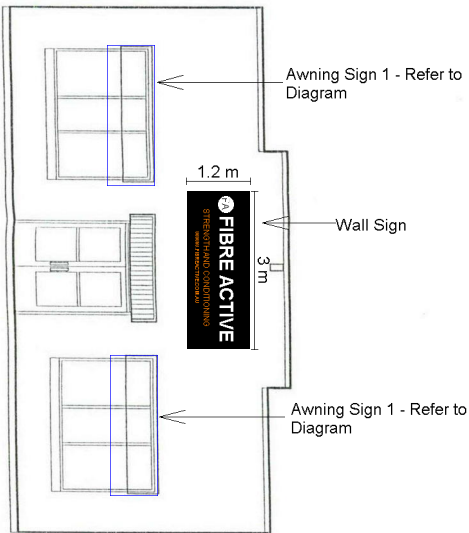

CITY OF VINCENT
RECEIVED
4 Aug 2020