

244 Vincent Street (cnr Loftus Street), Leederville, Western Australia, 6007 PO Box 82, Leederville, 6902

## **Property Information Report:**


No. 69 Brewer Street, Perth LOT: 101 D/P: 67440




The City of Vincent does not warrant the accuracy of information in this publication and any person using or relying upon such information does so on the basis that the City of Vincent shall bear no responsibility or liability whatsoever for any errors, faults, defects or omissions in the information.



R. O. W. (3.3m wide)

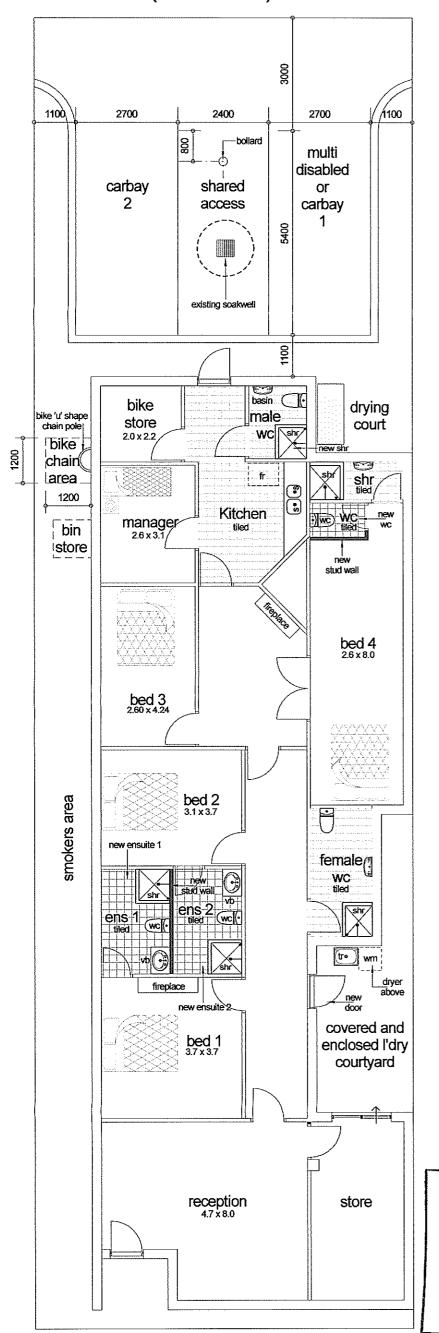

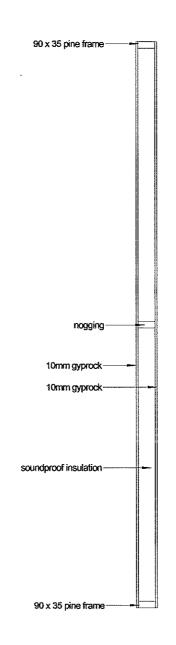

## Wall Framing Detail scale 1:20

## Dimensions

All dimensions / offset are indicative ONLY and may vary.

## Area:

Lot Area 347m² Building Area approx 207m²

© copyright

Indomain Enterprises PTY LTD
Site Address
Office at 69 Brewer St, Perth





5 JAN 2013

P: 9328 7577 M: 0411 105 009			
F: 9328 7578 E: mark@markanthonydesign.com.au			
A: 9/18 Brisbane Street (cnr Bulwer) Perth WA 6000			
www.markanthonydesign.com.au			
ALFORD FOR THE PROPERTY OF THE			

	1011 1 1 1 1 1 1 1 1 1 1 1 1 1 1 1 1 1	04.63.1.30.1.61.4.1.1.00.1.1.1.1.1.1.1.1.1.1.1.1.1.1.1	**************************************
checked	drawn daniel	JOB No.	REV No.
scale 1 = 100	date 14/12/2012	XXX	
issued for		SHEET No.	***************************************
		01	of <b>01</b>